

# Project Update

## 1244 Lantern Court EMERGENCY PIPE REPAIR PROJECT

JUNE 2024

ISSUE 1

### About this Newsletter

This newsletter provides information about the 1244 Lantern Court Emergency Pipe Repair Project. If you have additional questions, please contact the department staff listed on the right. A project map is printed on the back of this newsletter for your reference.

### Background

The project will repair the sinkhole in the eastbound slow lane of Fair Oaks Boulevard east of Lantern Court. Maintenance staff determined the sinkhole is due to a hole in the drainage pipe crossing Fair Oaks Boulevard. Additionally, television inspection of the pipe revealed a prior pipe repair adjacent to the current sinkhole that is in poor condition. Maintenance staff installed a recessed trench plate as a temporary measure until this project is built.

### Project Description

The project will repair the current hole/sinkhole and remove & replace the adjacent pipe repair. The work will occur within the eastbound slow lane and bike lane of Fair Oaks Boulevard. We estimate construction will take two weeks with work hours of 9am-3pm. Residents should expect construction noise and traffic impacts during the project. There may be intermittent traffic delays exiting Lantern Court.

### Quality Control

County Construction Management and Inspection Division will manage the field work and inspections for the project. David Phillips will be the construction inspector. He will resolve most field issues and ensure the work meets the design plans and specifications. Eyad Almasri will be the Resident Engineer overseeing construction and handling major field issues.

### Project Schedule

- Begin construction – July 8, 2024
- End construction – July 19, 2024

All dates are tentative and subject to change

In addition, project information is available online at [www.saccodwr.org](http://www.saccodwr.org) (search: 1244 Lantern Court Emergency Pipe Repair Project), or by scanning the QR Code below.


### For More Information, Please Contact:



**David Bolen**  
Project Engineer, (916) 874-8645  
E-mail: <mailto:bolend@saccounty.gov>

**Eyad Almasri**  
County Construction Management, (916) 879-3612  
E-mail: [almasrie@saccounty.gov](mailto:almasrie@saccounty.gov)

**Marcus Gumm**  
Contractor, North Star, (530) 682-3951  
Email: [marcus@northstarinc.com](mailto:marcus@northstarinc.com)

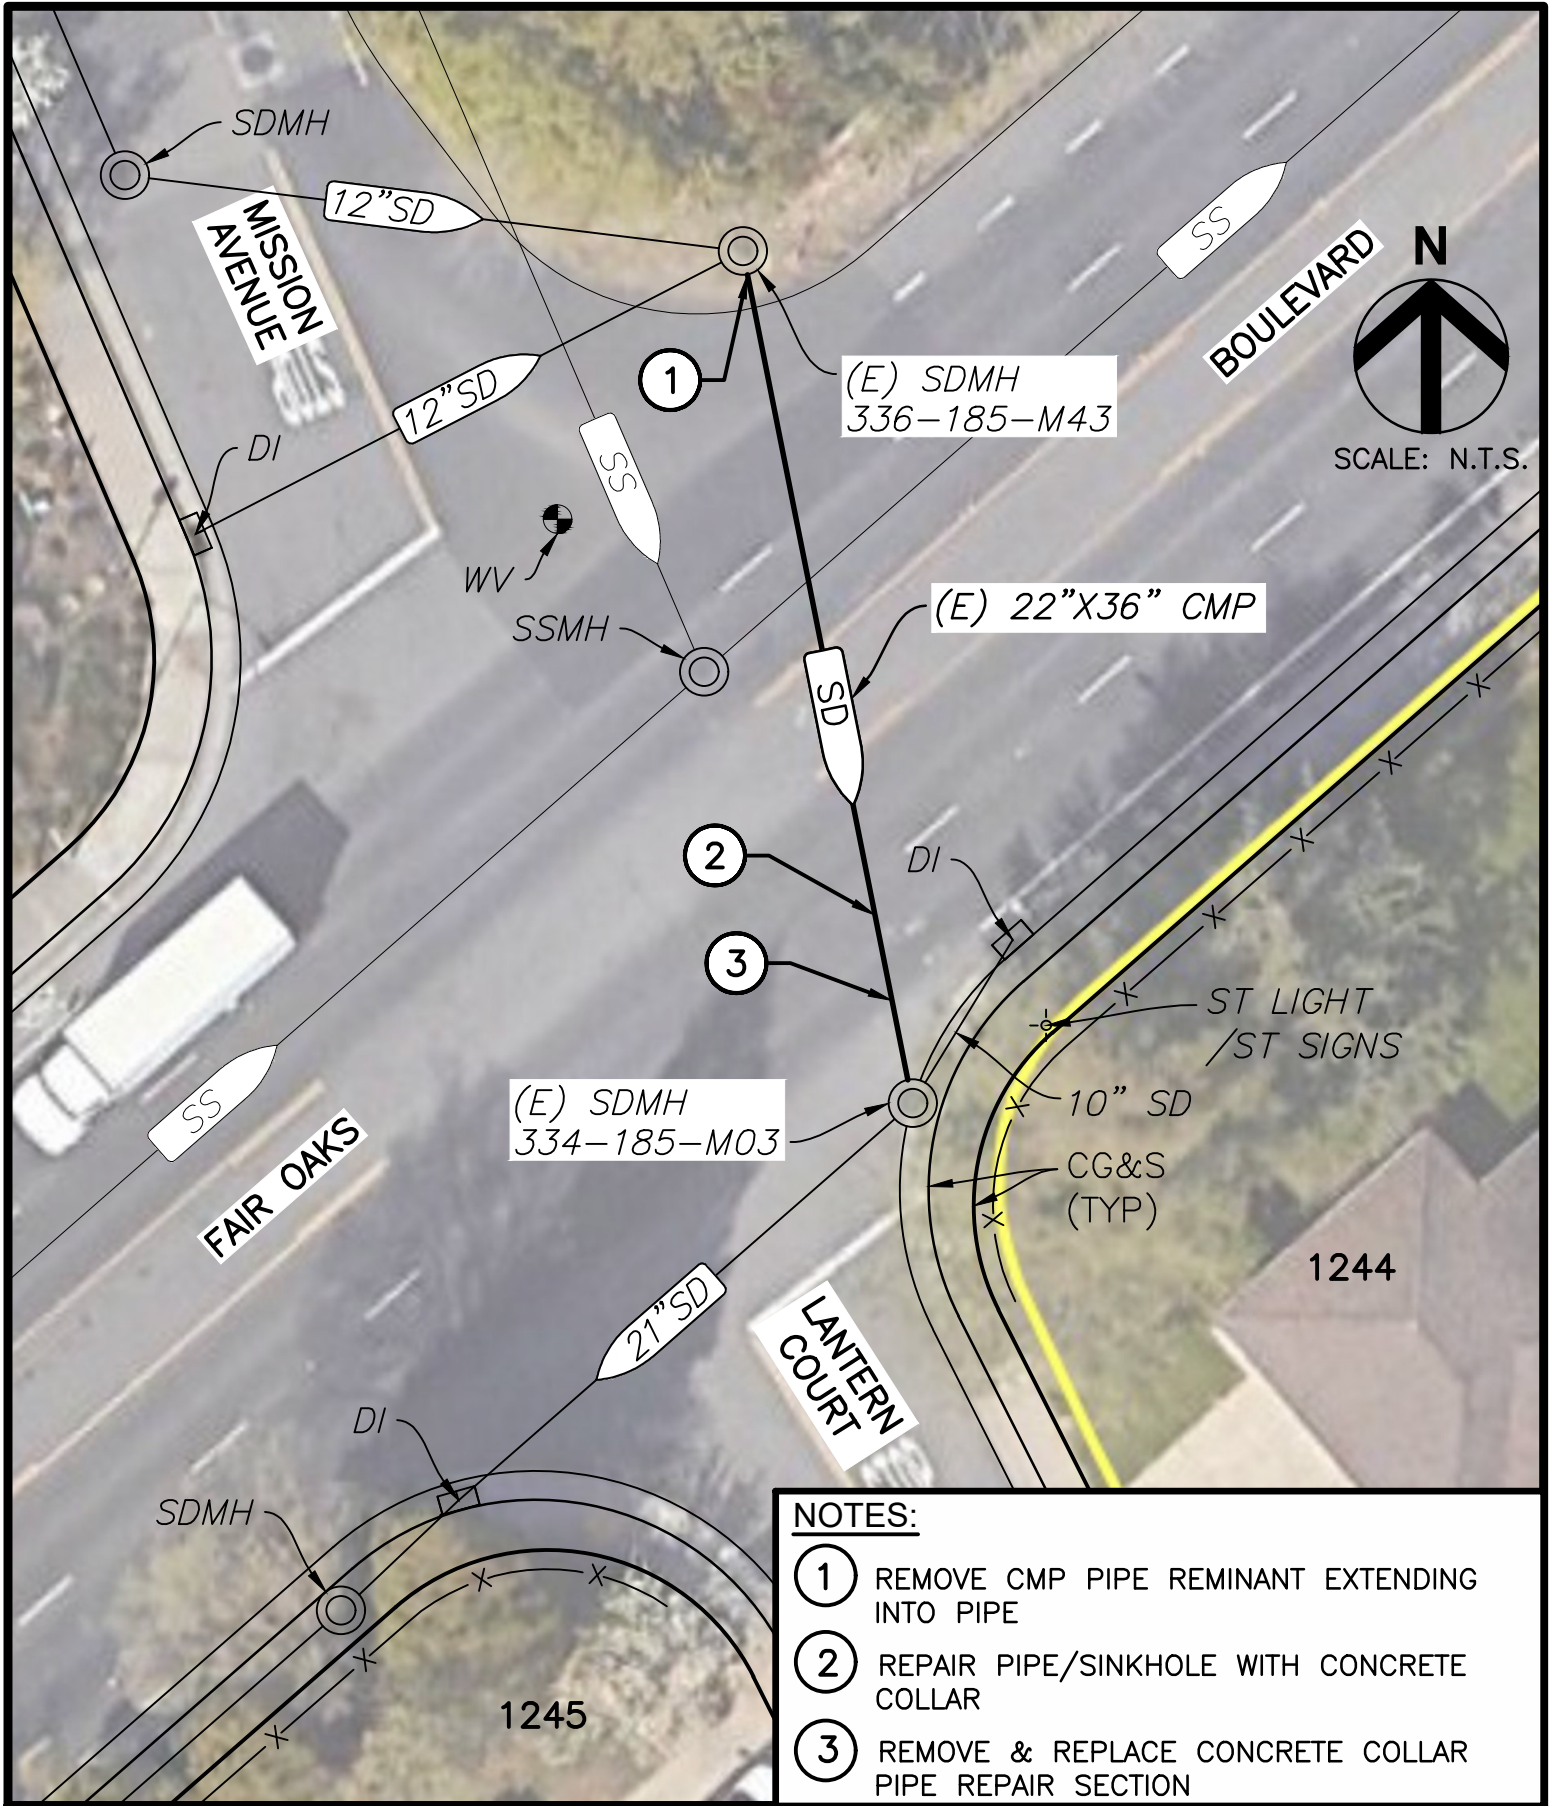

**NOTES:**

- ① REMOVE CMP PIPE REMINANT EXTENDING INTO PIPE
- ② REPAIR PIPE/SINKHOLE WITH CONCRETE COLLAR
- ③ REMOVE & REPLACE CONCRETE COLLAR PIPE REPAIR SECTION



COUNTY OF SACRAMENTO  
 COMMUNITY SERVICE AGENCY  
 DEPARTMENT OF WATER RESOURCES

**PROJECT LOCATION MAP**

1244 LATERN COURT EMERGENCY  
 PIPE REPAIR JOC PROJECT

DRAWN BY: A. BARBA

DATE: 6/28/2024