

Project Update

3501 San Ysidro Way DRAINAGE PROJECT

JULY 2024

ISSUE 1

About this Newsletter

This newsletter provides information about the 3501 San Ysidro Way Drainage Project. If you have additional questions, please contact the department staff listed on the right. A project map is printed on the back of this newsletter for your reference.

Background

The project will repair the deteriorated storm drain pipe connecting the two inlets on the east side of Watt Avenue at the San Ysidro Way intersection. The project came about after the storm drain pipe was exposed during the installation of the new water pipe in San Ysidro Way and the extensive deterioration was revealed. We are fast-tracking the project to ensure the work is completed before the planned street overlay work on Watt Avenue later this summer.

Project Description

The project will remove & replace the deteriorated pipe connecting the two inlets. The work will occur within the northbound bike lane on Watt Avenue. We estimate construction will take two weeks with work hours of 8am-3:30pm. The contractor will stage equipment on San Ysidro Way during the day. Residents should expect construction noise and traffic impacts during the project.

Quality Control

County Construction Management and Inspection Division will manage the field work and inspections for the project. David Phillips will be the construction inspector. He will resolve most field issues and ensure the work meets the design plans and specifications. Eyad Almasri will be the Resident Engineer overseeing construction and handling major field issues.

Project Schedule

- Begin construction – July 15, 2024
- End construction – July 26, 2024

All dates are tentative and subject to change

In addition, project information is available online at www.saccodwr.org (search: 3501 San Ysidro Way Drainage Project), or by scanning the QR Code below.


For More Information, Please Contact:



David Bolen
Project Engineer, (916) 874-8645
E-mail: <mailto:bolend@saccounty.gov>

Eyad Almasri
County Construction Management, (916) 879-3612
E-mail: almasrie@saccounty.gov

Marcus Gumm
Contractor, North Star, (530) 682-3951
Email: marcus@northstarinc.com

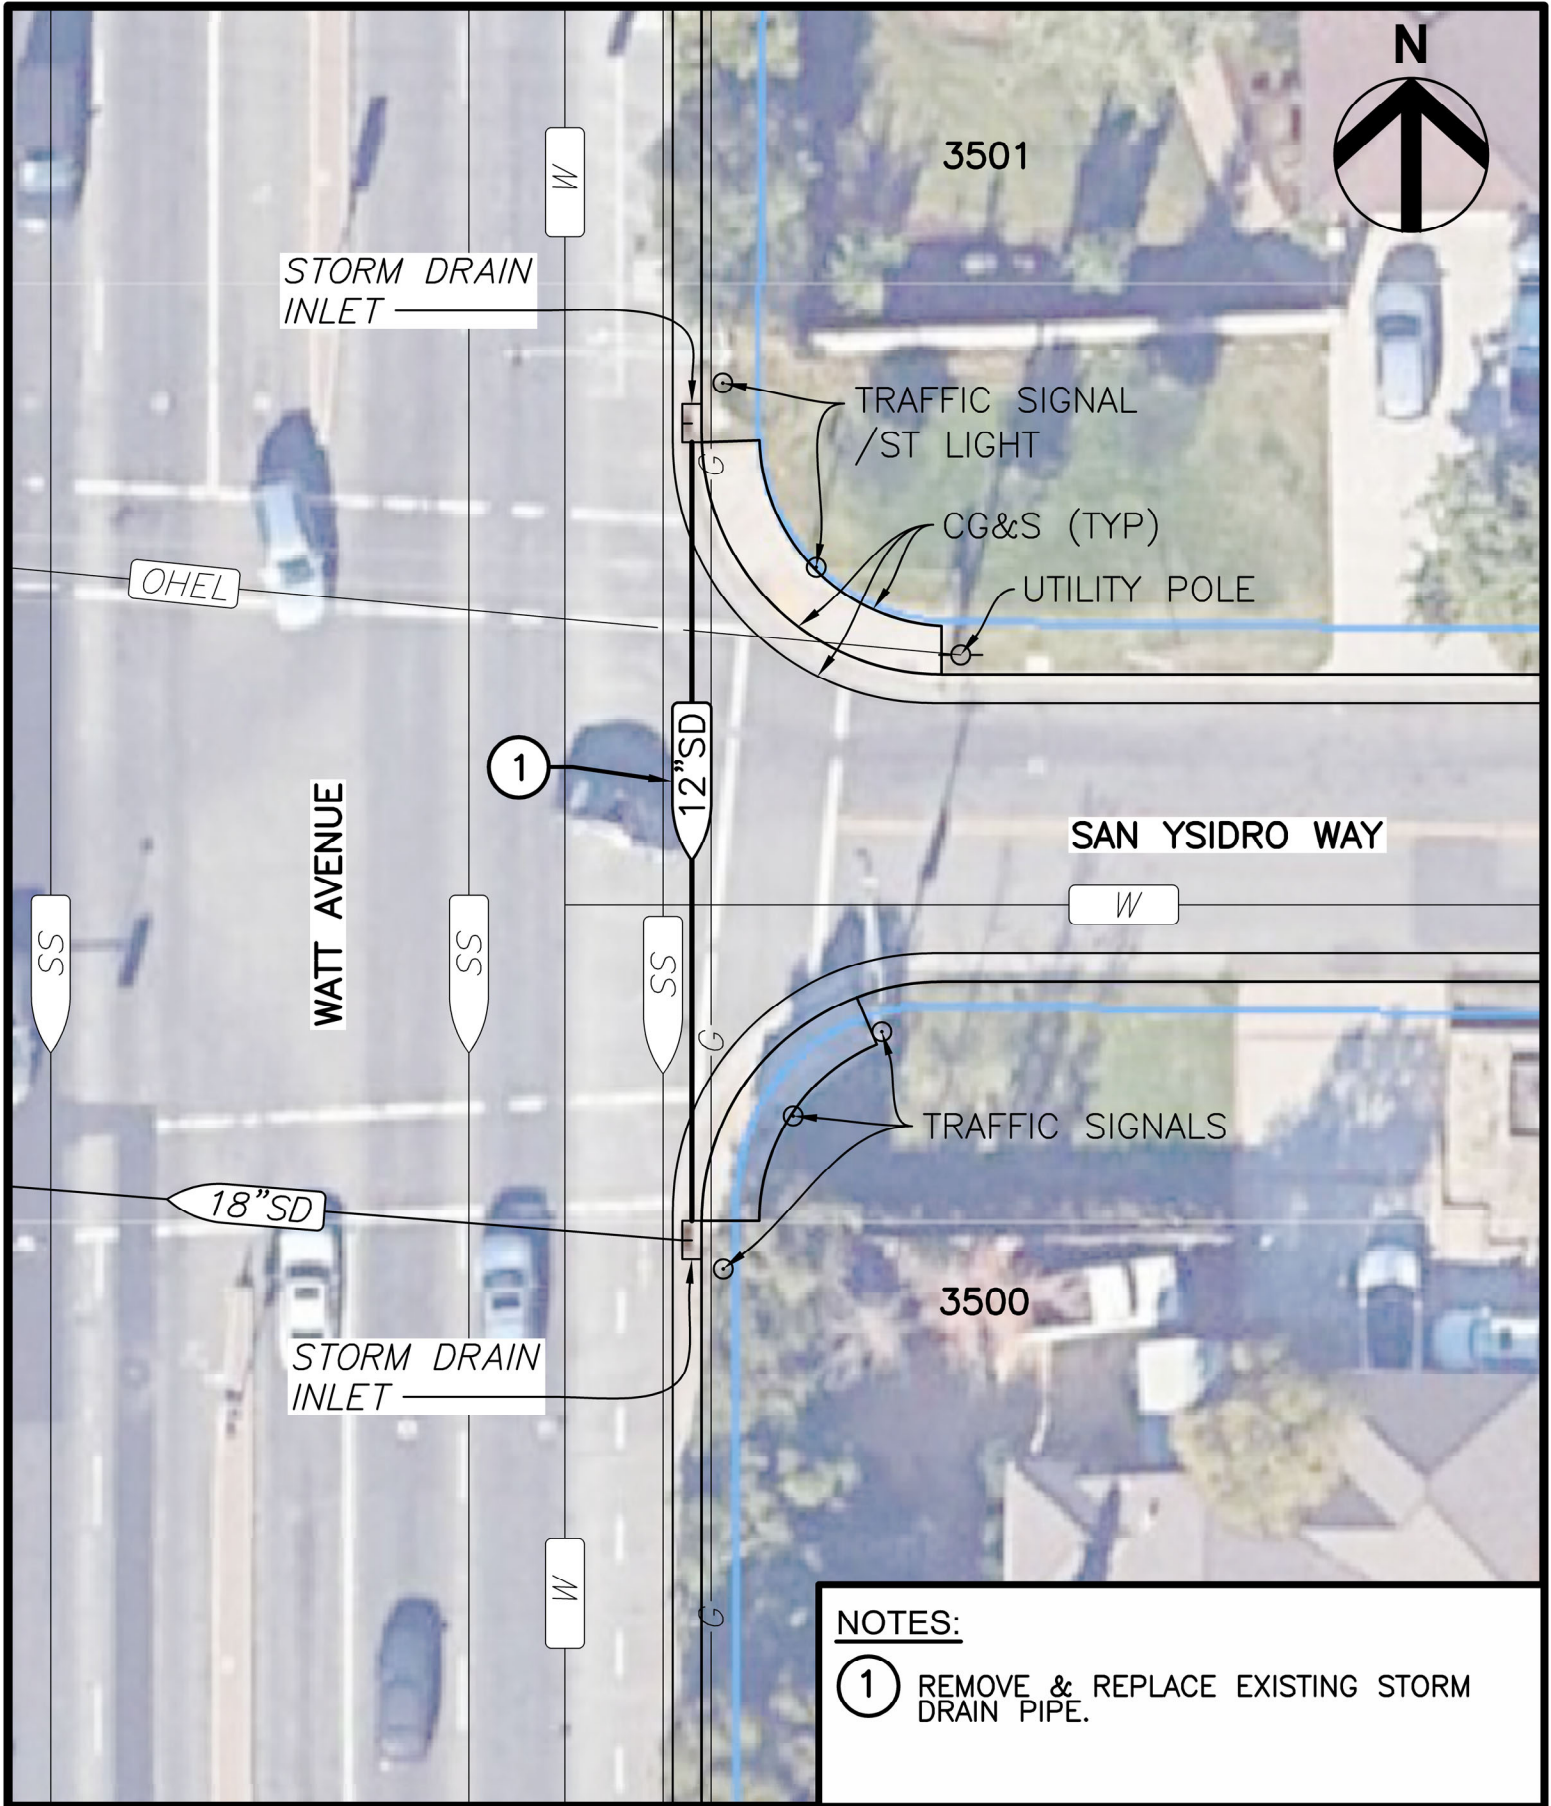

NOTES:

① REMOVE & REPLACE EXISTING STORM DRAIN PIPE.

3501 SAN YSIDRO WAY DRAINAGE PROJECT

SCOPE OF WORK EXHIBIT

DRAWN BY: A. BARBA
 SCALE: NO SCALE
 DATE: 7/12/2024