

Project Update

Carrisa Way/Villa Vista Way STORM DRAIN IMPROVEMENT PROJECT



MAY 2023

ISSUE 2

About this Newsletter

This newsletter provides current information about the Carrisa Way/Villa Vista Way Storm Drain Improvement Project. For your reference, a project map is printed on the back of this newsletter. If you have questions, please contact the project staff listed below.

Background

The Carrisa Way/Villa Vista Way Storm Drain Improvement Project area is located on Carrisa Way, Marilona Drive, Avalon Drive, and Villa Vista Way, in the Arden-Arcade area. The project area consists of approximately 45 acres of medium density residential development. The project was initiated due to multiple street flooding reports within the project area over several years.

Project Description

Improvements will upgrade the existing system, alleviating street flooding in the area, and bring the system up to current drainage standards. This project will install new storm drainage facilities in Carrisa Way, Marilona Drive, Avalon Drive, and Villa Vista Way. See the project map on the back of the newsletter for more detailed information.

Project Updates

The storm drain improvement project was approved by the Board of Supervisors and advertised for construction contractors on January 24, 2023. The public bid opening was on March 2, 2023. There were 12 bids submitted.

On May 9, 2023 the contract was awarded to the lowest responsive, responsible bidder – All Phase Construction & Engineering, Inc.

Quality Control

Sacramento County Construction Management and Inspection Division (CMID) will manage all field work and inspections for the project. Jason Stang is the construction inspector. He will resolve most field issues and ensure the work meets the design plans and specifications. Gabe Apgar is the Resident Engineer. He will oversee construction and handle major field issues.

Project Schedule

- Construction Begins – June 2023
- Construction Ends – September 2023

All dates are tentative and subject to change

In addition, project information can be viewed online at www.saccodwr.org: (search: Carrisa Project), or by scanning the QR Code above.


For More Information, Please contact:

Michael Meaney, Sac County DWR
Project Engineer, (916) 874-1321
E-mail: meaneym@saccounty.gov

Rohit Vasishta, Sac County DWR
Design Engineer, (916) 874-8393
E-mail: vasishtar@saccounty.gov

Gabe Apgar, CMID
Resident Engineer
E-mail: apgarg@saccounty.gov

P:\Shared Folders\Drain Design\PROJECTS\Kings Way - Verna Way\03- Carissa-Villa Vista\Drawings\Base Files\Carissa\Exhibit.dwg Nov 23, 2022 - 12:42pm

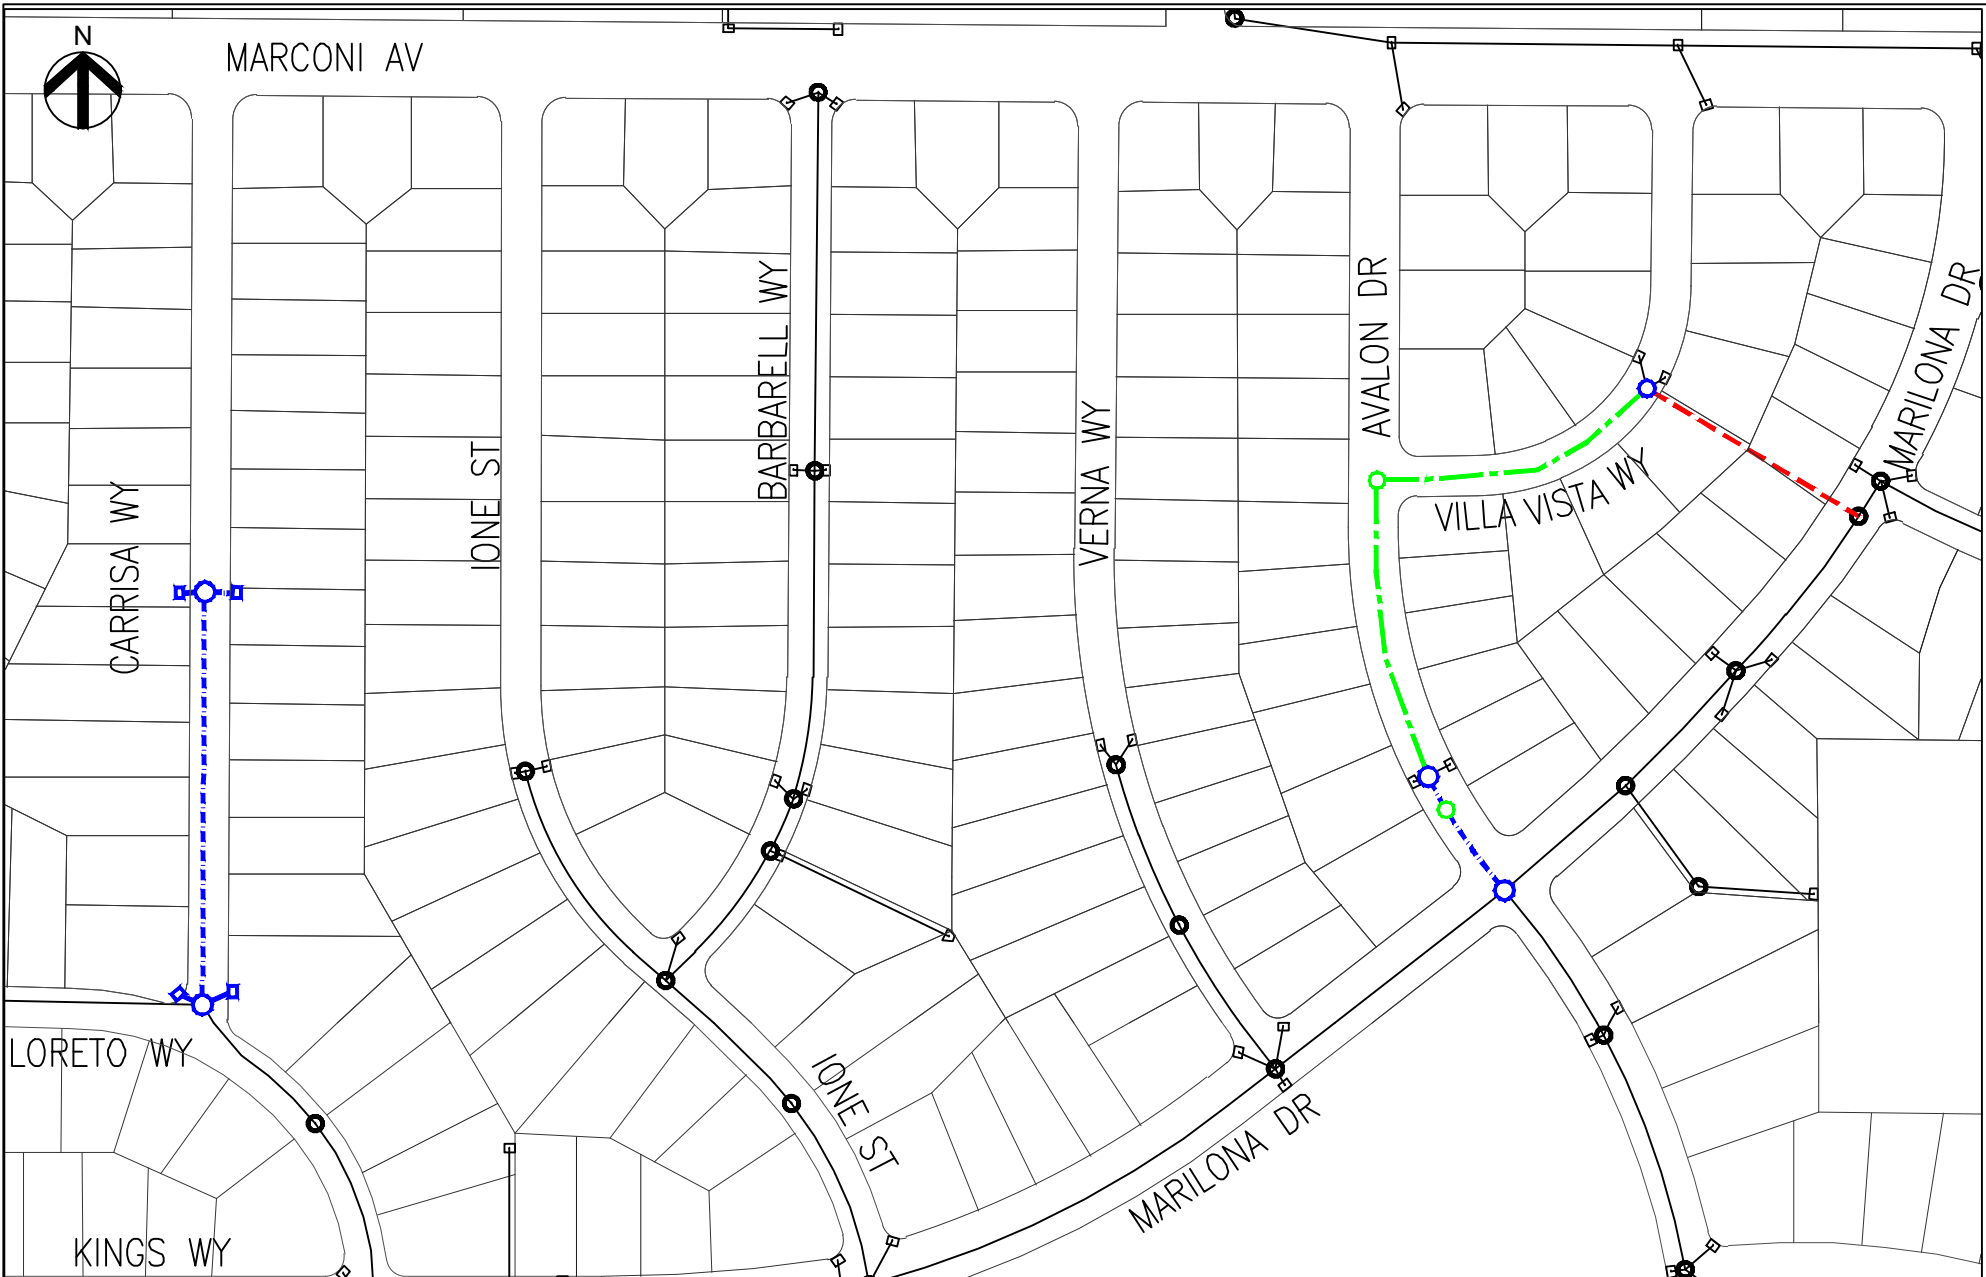

COUNTY OF SACRAMENTO
 COMMUNITY SERVICES AGENCY
 DEPARTMENT OF WATER RESOURCES

PROJECT LOCATION MAP

CARISSA WAY/VILLA VISTA WAY STORM DRAIN IMPROVEMENT PROJECT

DRAWN BY: R. VASISHTA SCALE: 1"=200' DATE: 4/06/22

LEGEND	
	EXISTING STORM DRAIN
	(N) STORM DRAIN
	R&R (E) STORM DRAIN
	ABANDON STORM DRAIN