


FIGURE 12. Preserve Detail Map-Sheet 9

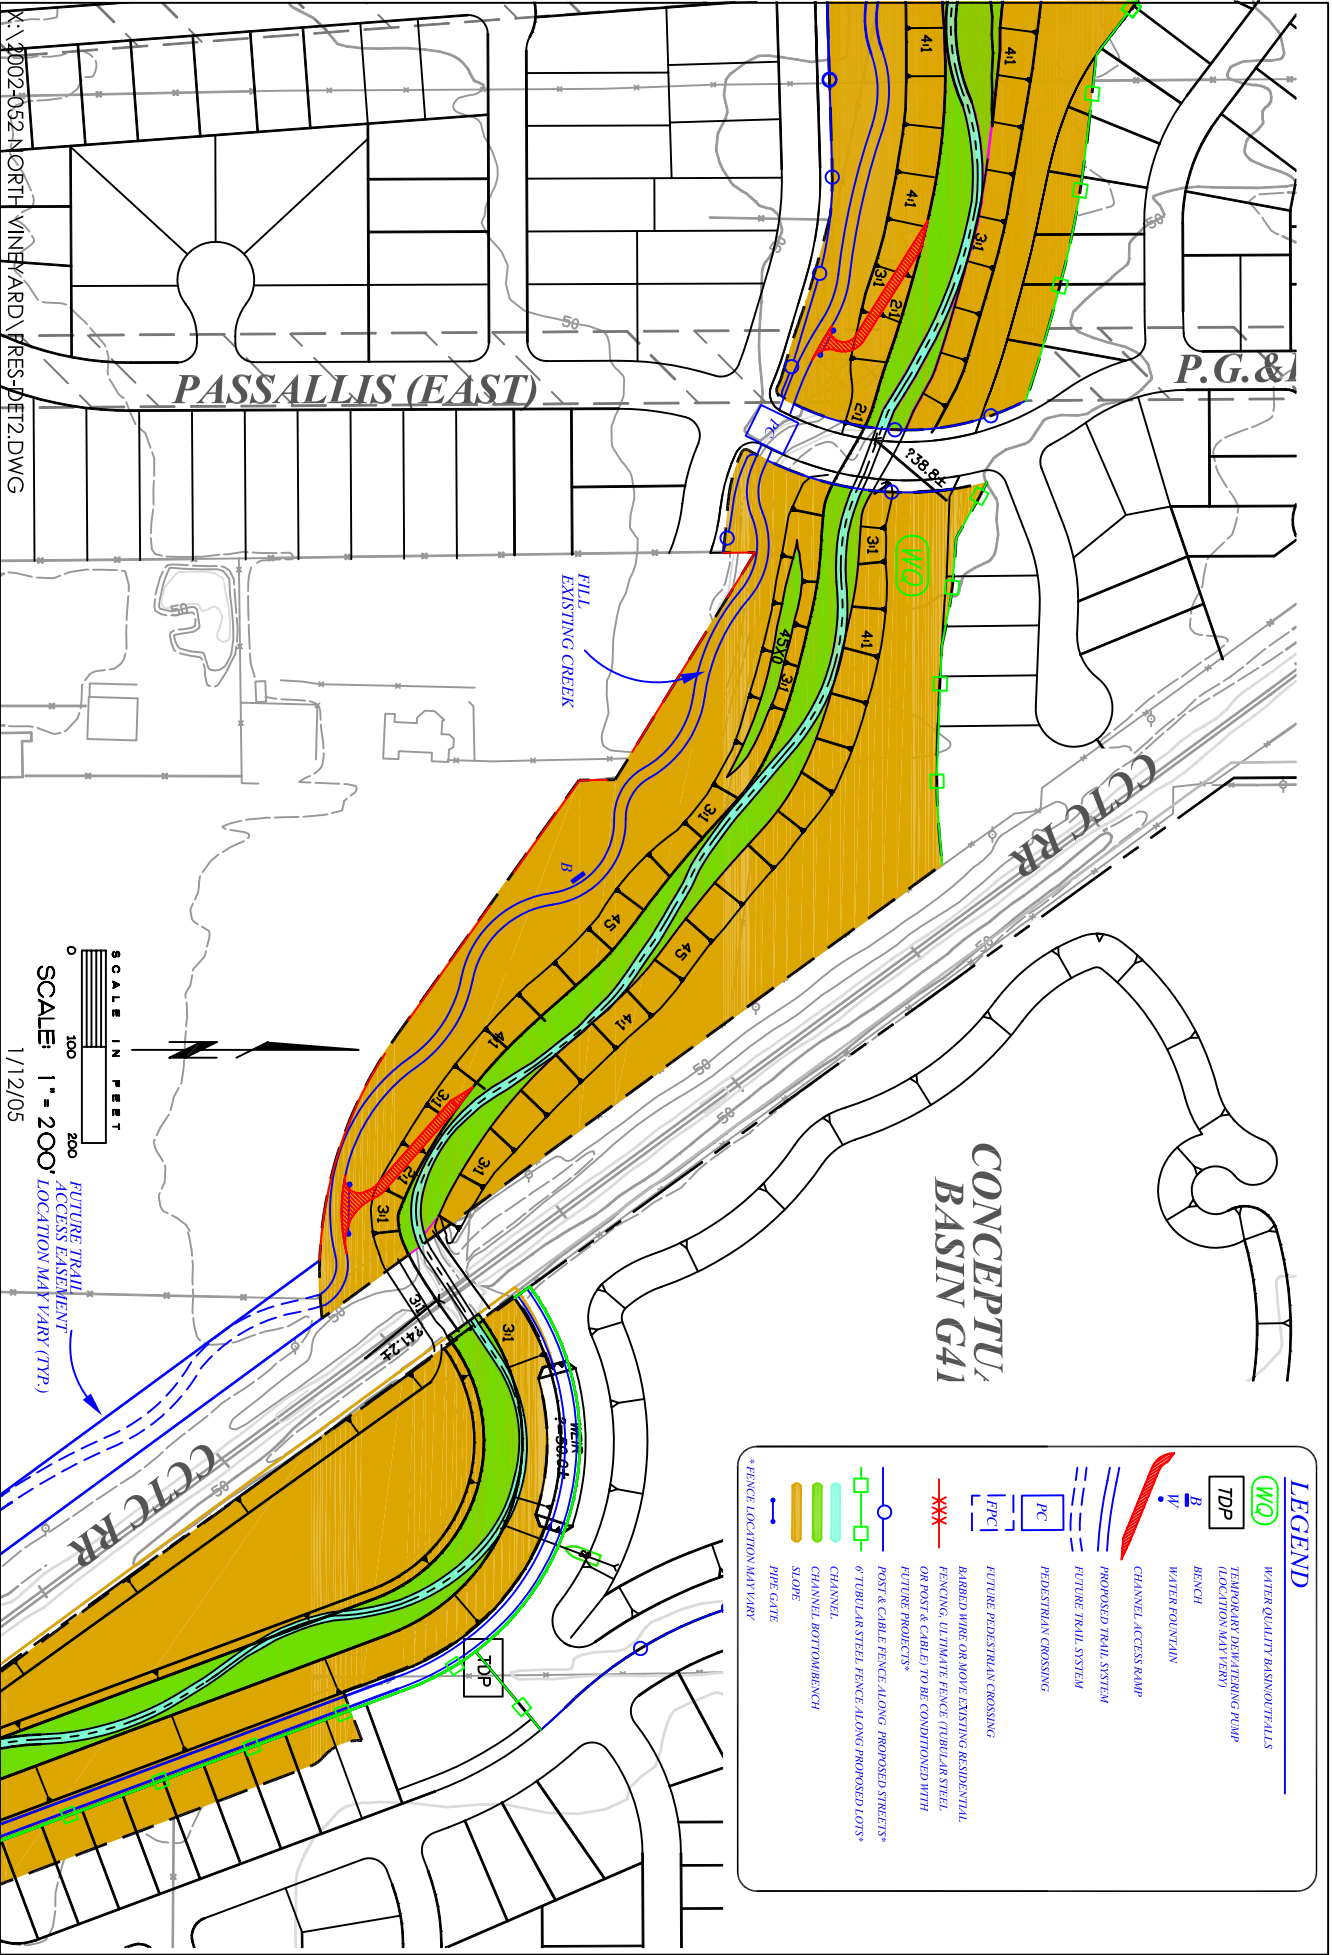

SCALE IN FEET  
 0 100 200  
 SCALE: 1" = 200'  
 FUTURE TRAIL ACCESS EASEMENT LOCATION MAY VARY (TYP.)  
 1/12/05

**LEGEND**

	WATER QUALITY BASIN/TREATS
	TEMPORARY Dewatering PUMP (LOCATION MAY VARY)
	BENCH
	WATER PUMP/RAIN
	CHANNEL ACCESS RAMP
	PROPOSED TRAIL SYSTEM
	FUTURE TRAIL SYSTEM
	PEDESTRIAN CROSSING
	FUTURE PEDESTRIAN CROSSING
	BARBED WIRE OR MOVABLE EXISTING RESIDENTIAL FENCING, ULTIMATE FENCE (TUBULAR STEEL OR POST & CABLE) TO BE CONDITIONED WITH FUTURE PROJECTS*
	POST & CABLE FENCE ALONG PROPOSED STREETS*
	6" TUBULAR STEEL FENCE ALONG PROPOSED LOTS*
	CHANNEL
	CHANNEL NOT TO BENCH
	SLOPE
	PIPE GATE
	* FENCE LOCATION MAY VARY