


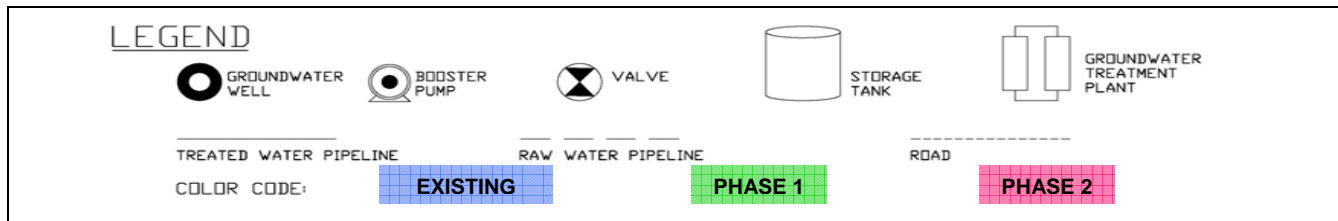


## Anatolia WTP-Storage Tank

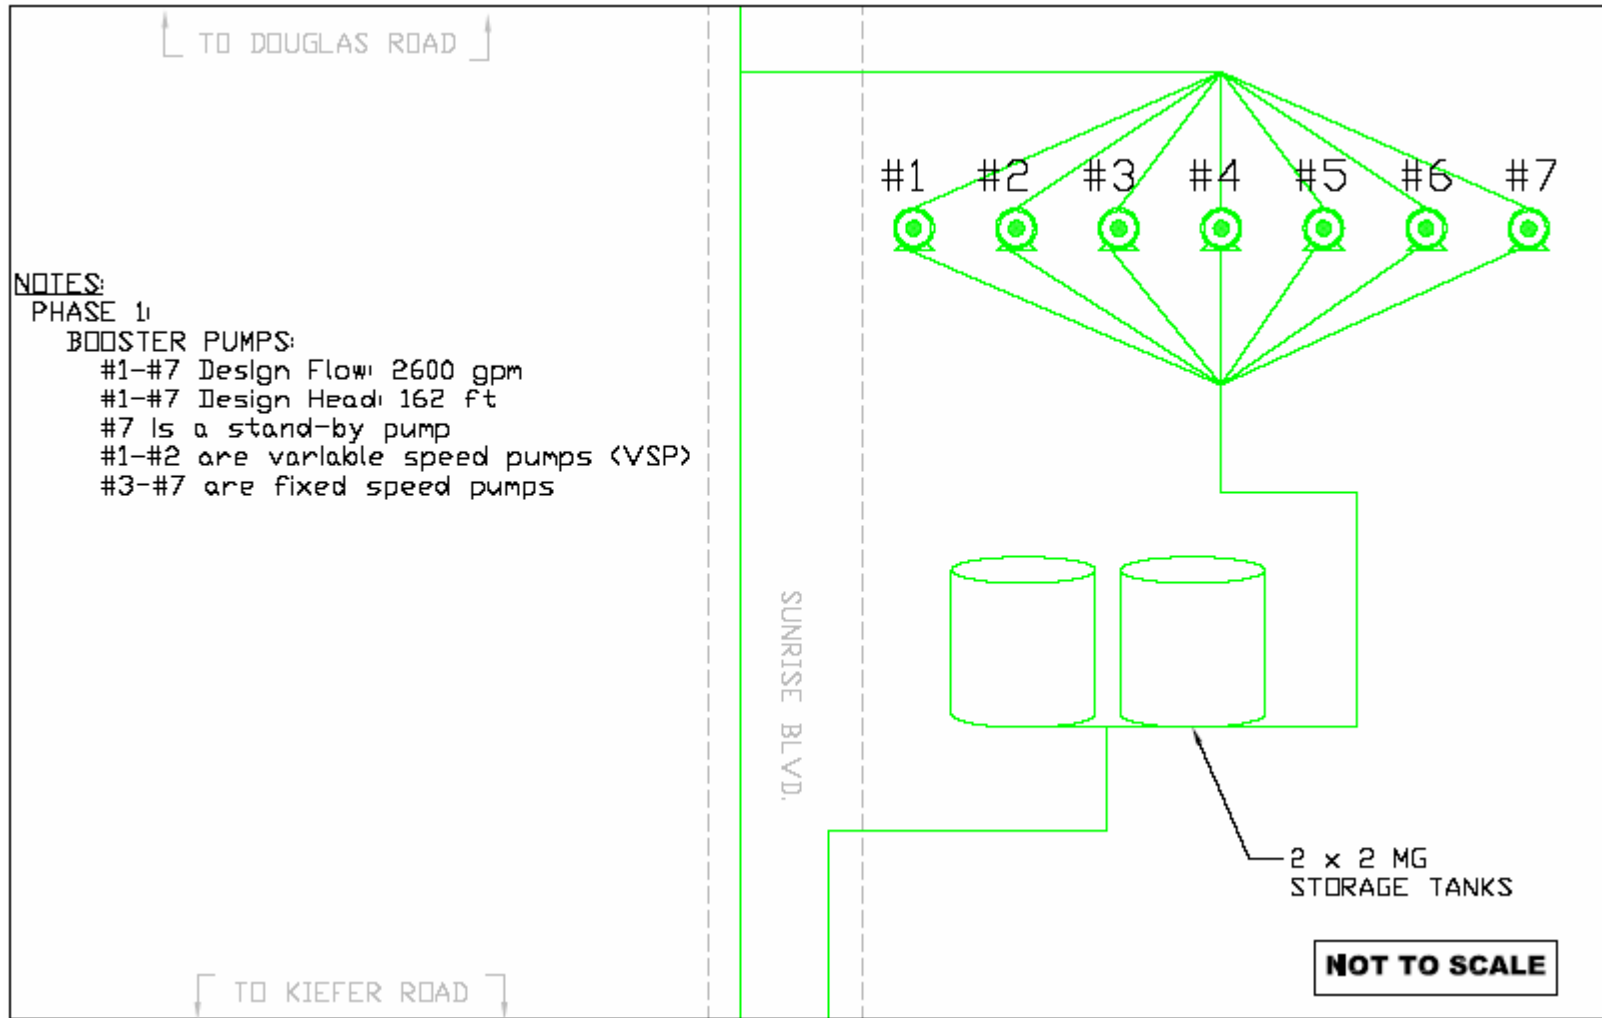


# White Rock Tank

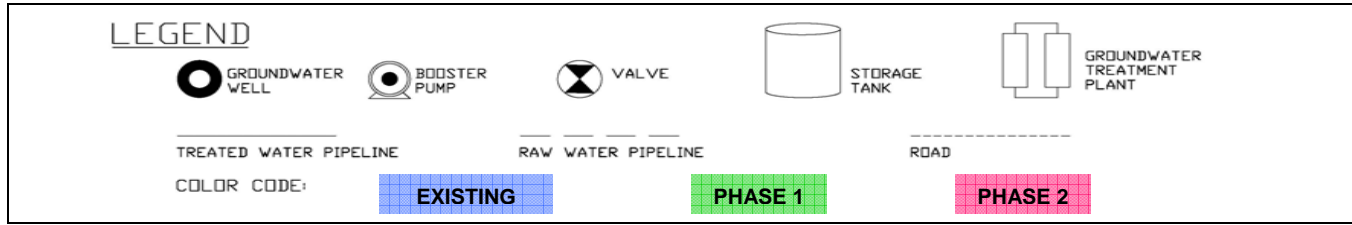

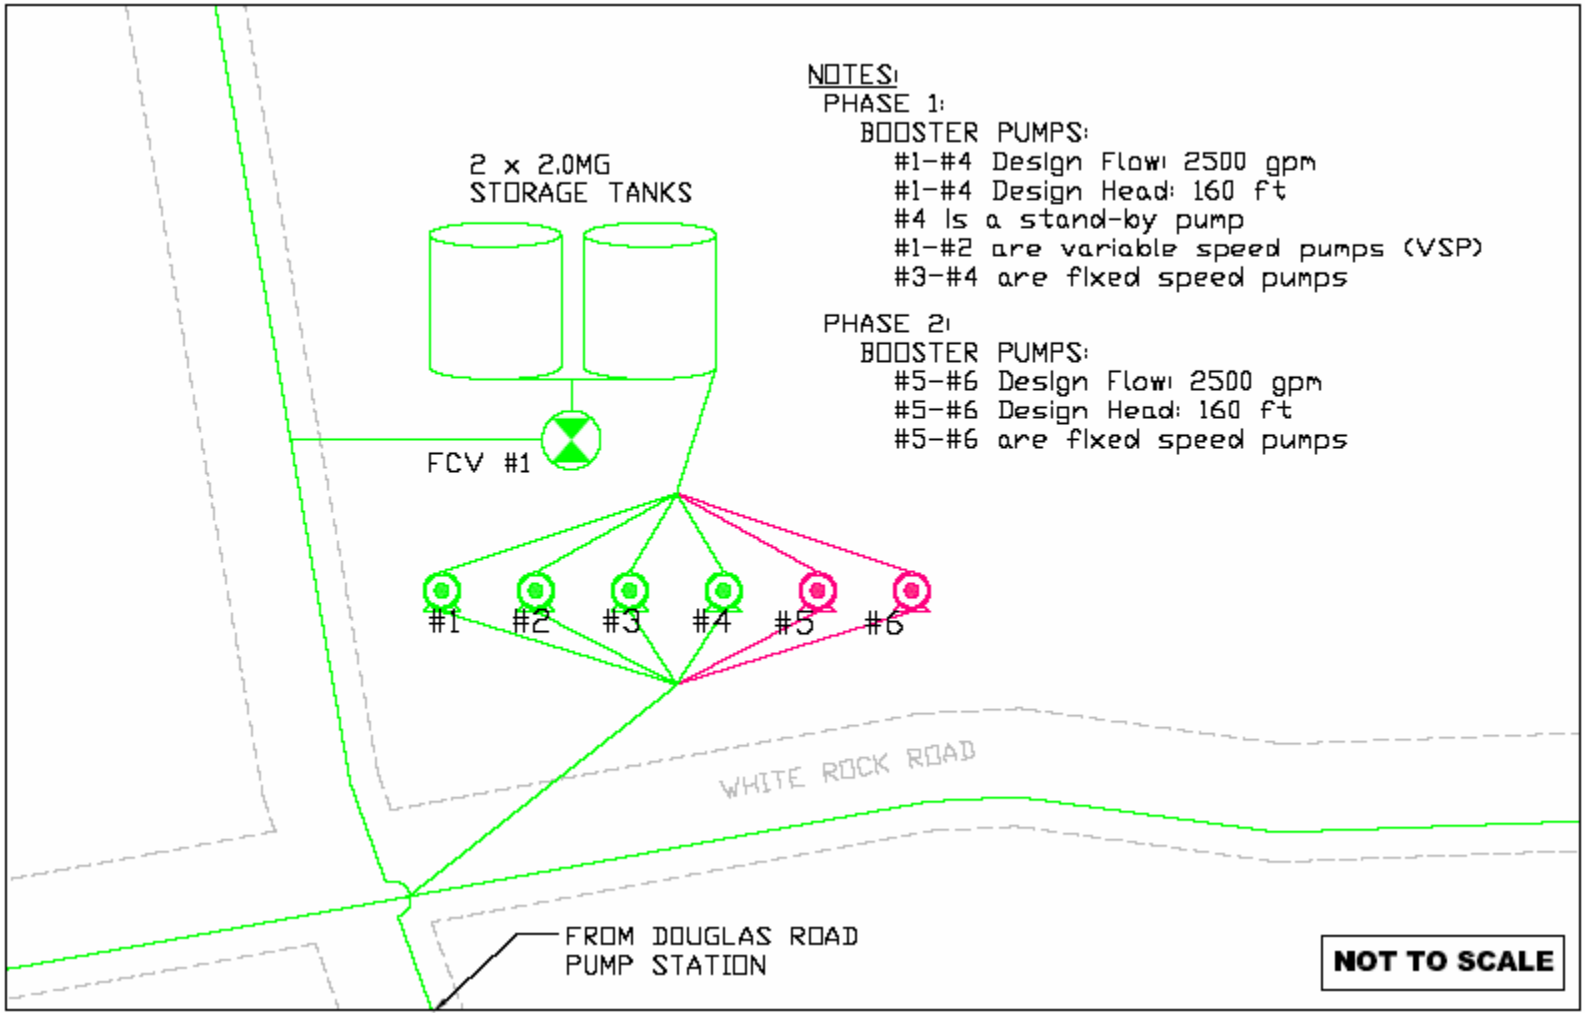



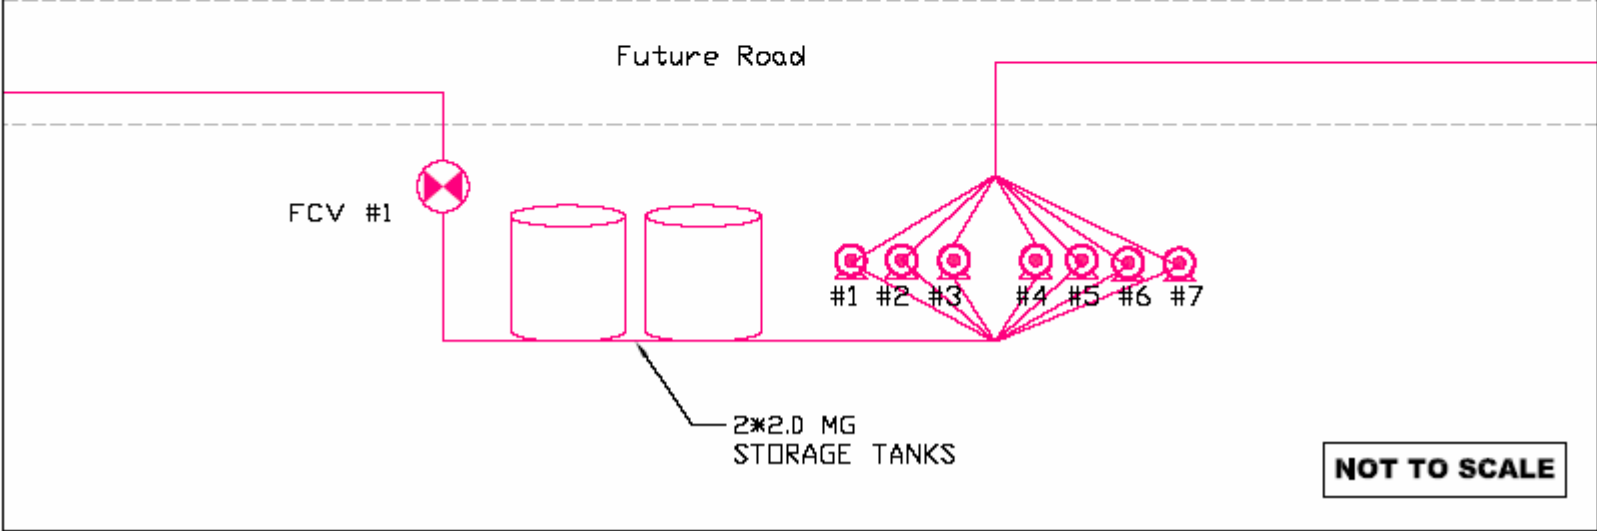



# Sunrise Douglas II Pump Station

**NOTES:**  
**PHASE 2:**  
**BOOSTER PUMPS:**  
 #1-#7 Design Flow: 2,500 gpm  
 #1-#7 Design Head: 145 ft  
 #7 is a stand-by pump  
 #1-#2 are variable speed pumps (VSP)  
 #3-#7 are fixed speed pumps




**NOT TO SCALE**

**LEGEND**

 GROUNDWATER WELL	 BOOSTER PUMP	 VALVE	 STORAGE TANK	 GROUNDWATER TREATMENT PLANT
 TREATED WATER PIPELINE		 RAW WATER PIPELINE		 ROAD
<b>COLOR CODE:</b>		<b>EXISTING</b>	<b>PHASE 1</b>	<b>PHASE 2</b>

# Suncreek GWTP

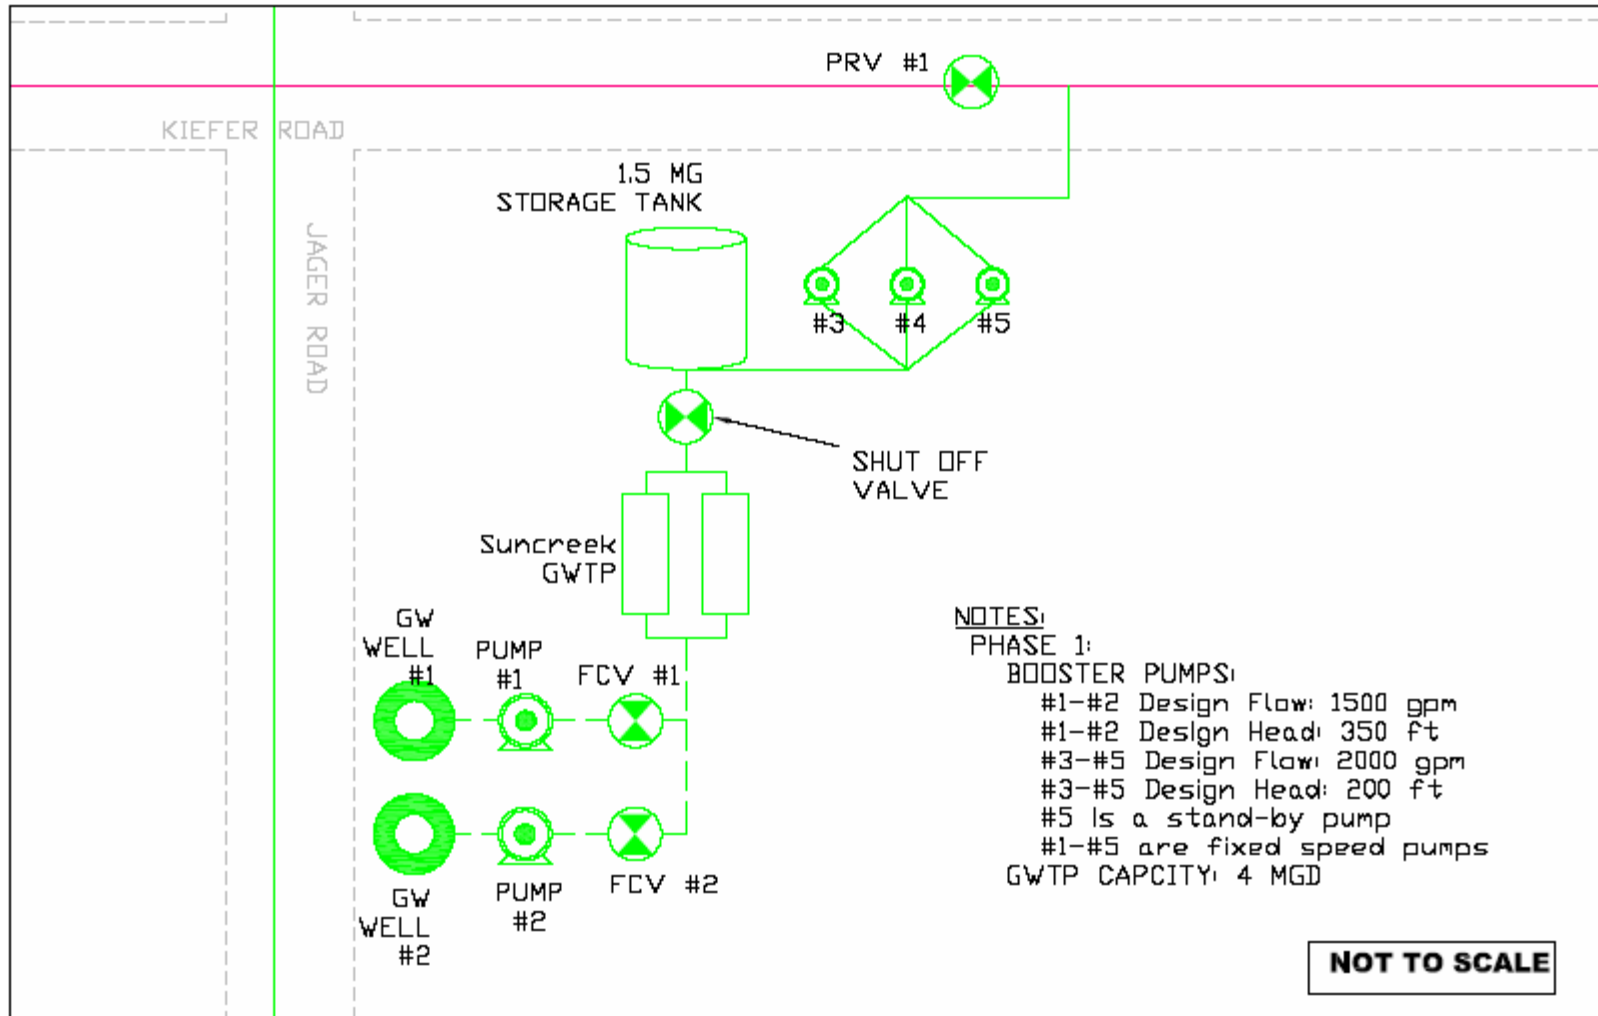

## LEGEND

GROUNDWATER WELL

BOOSTER PUMP

VALVE

STORAGE TANK

GROUNDWATER TREATMENT PLANT

TREATED WATER PIPELINE

RAW WATER PIPELINE

ROAD

COLOR CODE:

**EXISTING**

**PHASE 1**

**PHASE 2**


## North Douglas Tank

**NOTES:**

**PHASE 1:**

**BOOSTER PUMPS:**

- #1-#7 Design Flow: 2250 gpm
- #1-#7 Design Head: 120 ft
- #7 is a stand-by pump
- #1-#2 are variable speed pumps (VSP)
- #3-#7 are fixed speed pumps

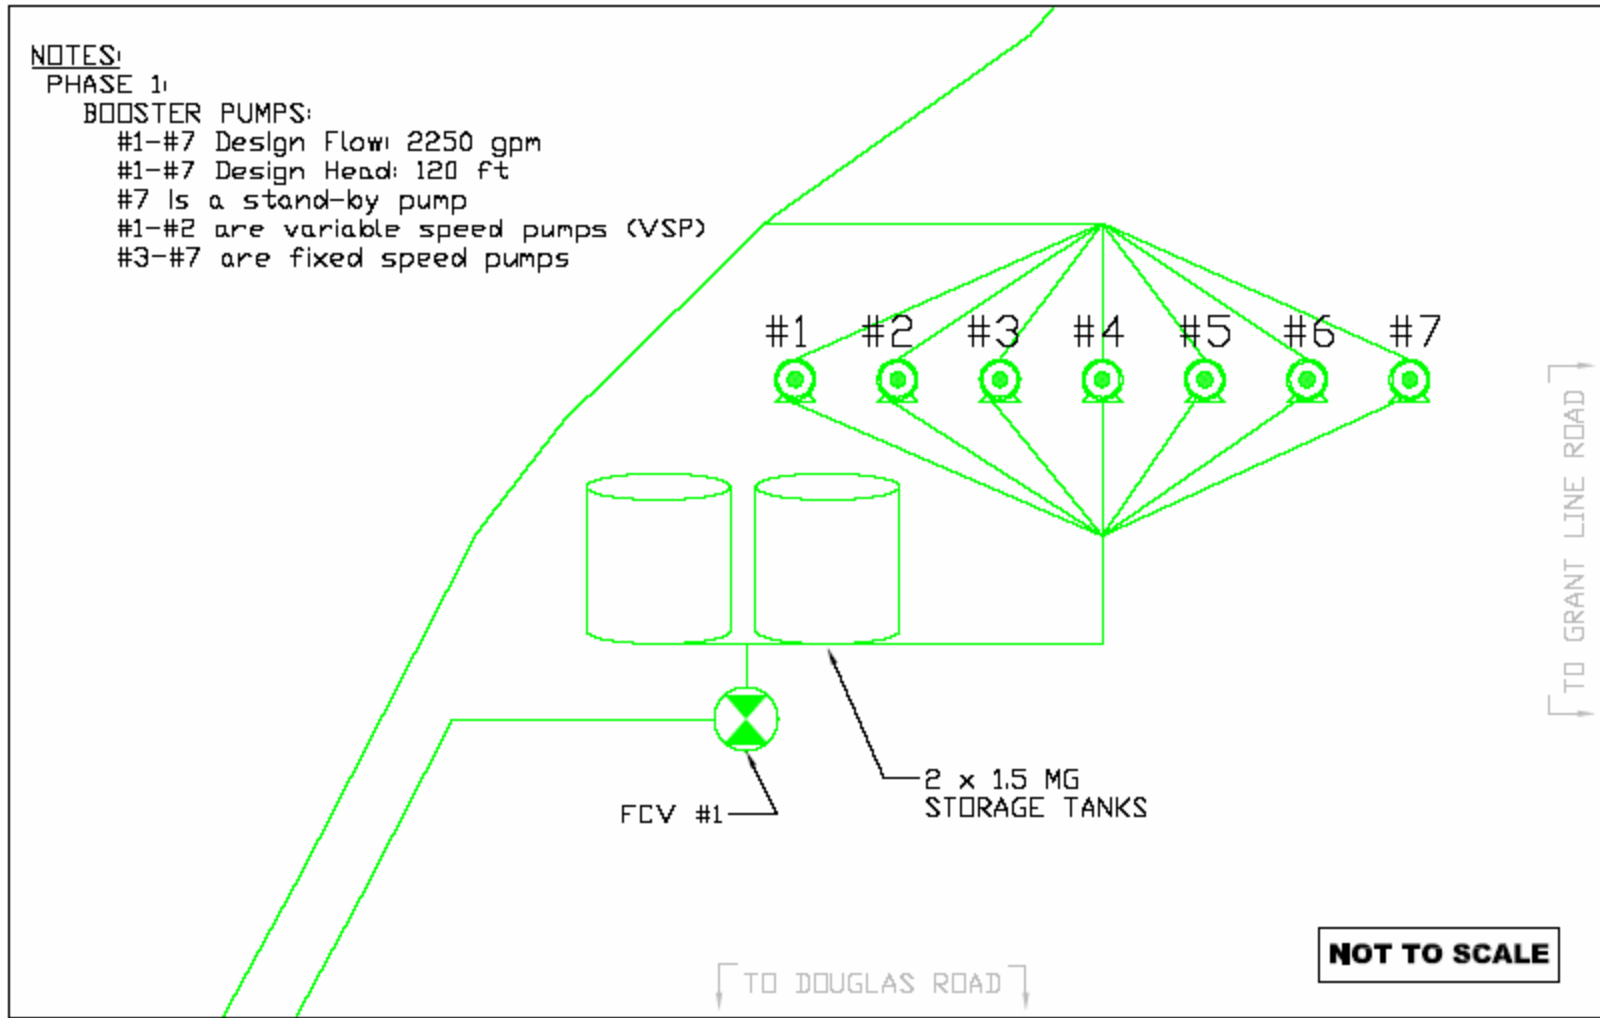

**LEGEND**



GROUNDWATER WELL



BOOSTER PUMP



VALVE



STORAGE TANK



GROUNDWATER TREATMENT PLANT

TREATED WATER PIPELINE

RAW WATER PIPELINE

ROAD

COLOR CODE:

**EXISTING**

**PHASE 1**

**PHASE 2**

## Douglas Road Tanks

**NOTES:**

**PHASE 1:**


**BOOSTER PUMPS:**

- #1-#5 Design Flow: 3,200 gpm
- #1-#5 Design Head: 165 ft
- #5 is a stand-by pump
- #1-#2 are variable speed pumps (VSP)
- #3-#5 are fixed speed pumps

**PHASE 2:**

**BOOSTER PUMPS:**

- #6-#8 Design Flow: 3,200 gpm
- #6-#8 Design Head: 165 ft
- #6-#8 are fixed speed pumps

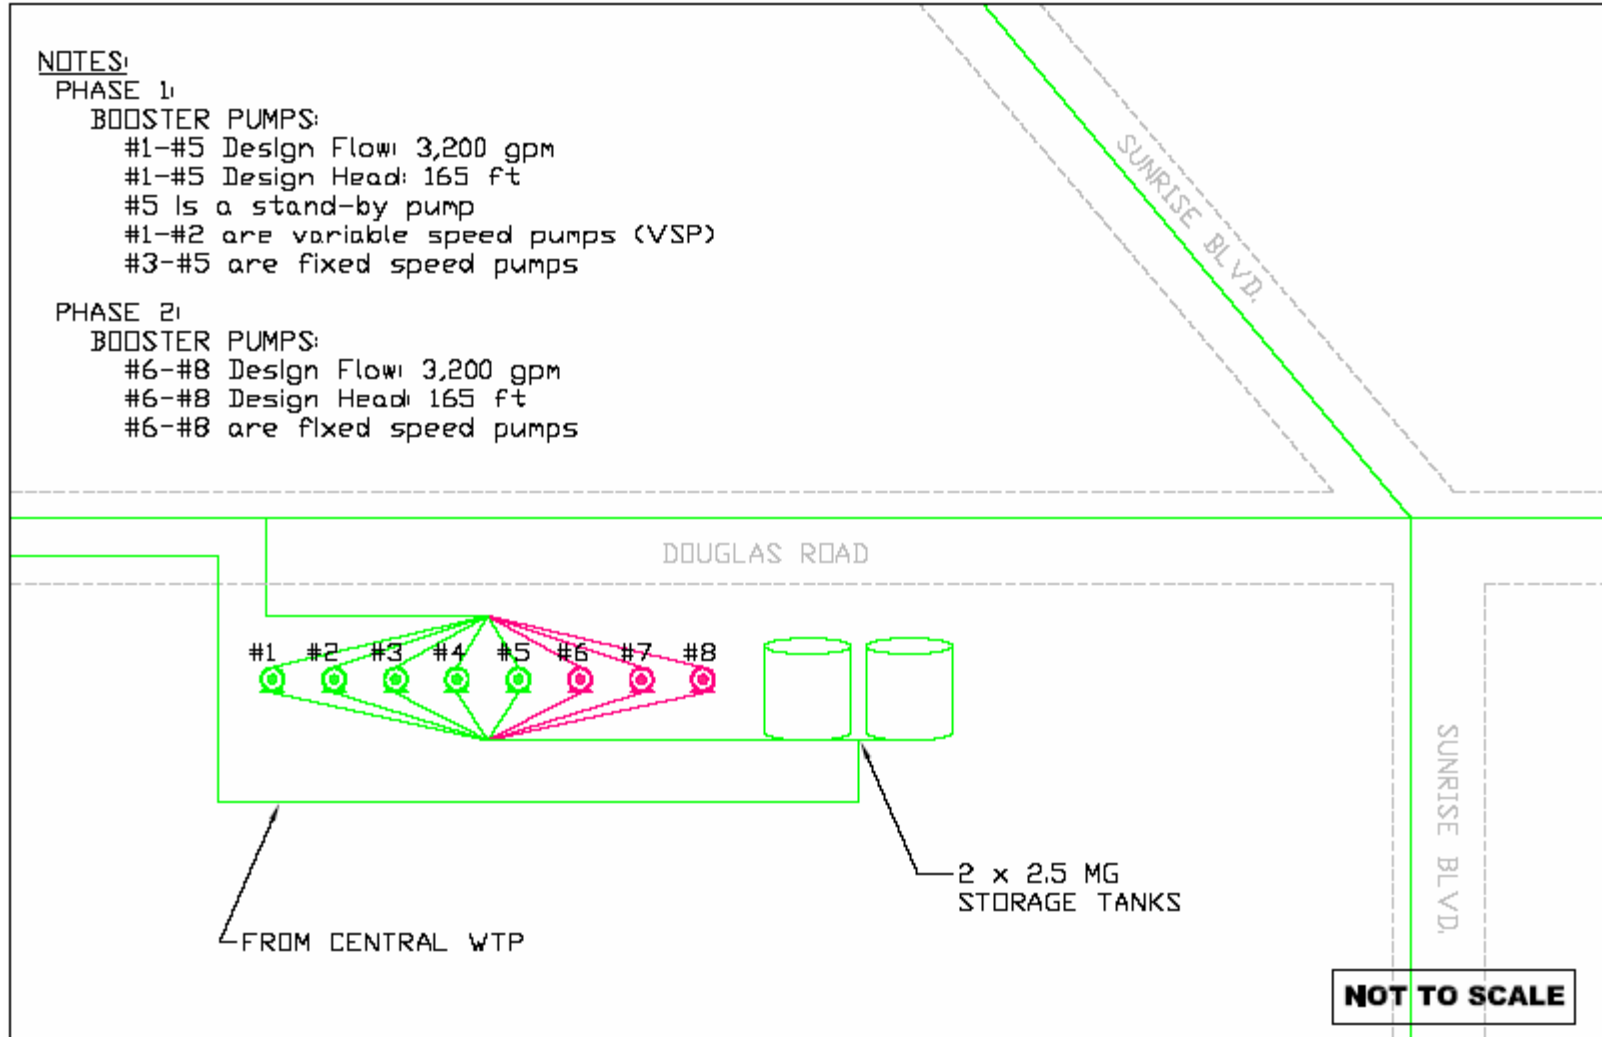

**NOT TO SCALE**

**LEGEND**



GROUNDWATER WELL



BOOSTER PUMP



VALVE



STORAGE TANK



GROUNDWATER TREATMENT PLANT

TREATED WATER PIPELINE

RAW WATER PIPELINE

ROAD

COLOR CODE:

**EXISTING**

**PHASE 1**

**PHASE 2**