


FILE SPEC: P:\0675_Tyler_Istoria\1330_E_Walnut_Grove_FRFRS\08_Civil\400_Plans\020_CAD\Sheets\201130_WG_Road_Raising_ELEV 6 FT.dwg
 PLOT DATE: Nov 30, 2020 - 5:06pm

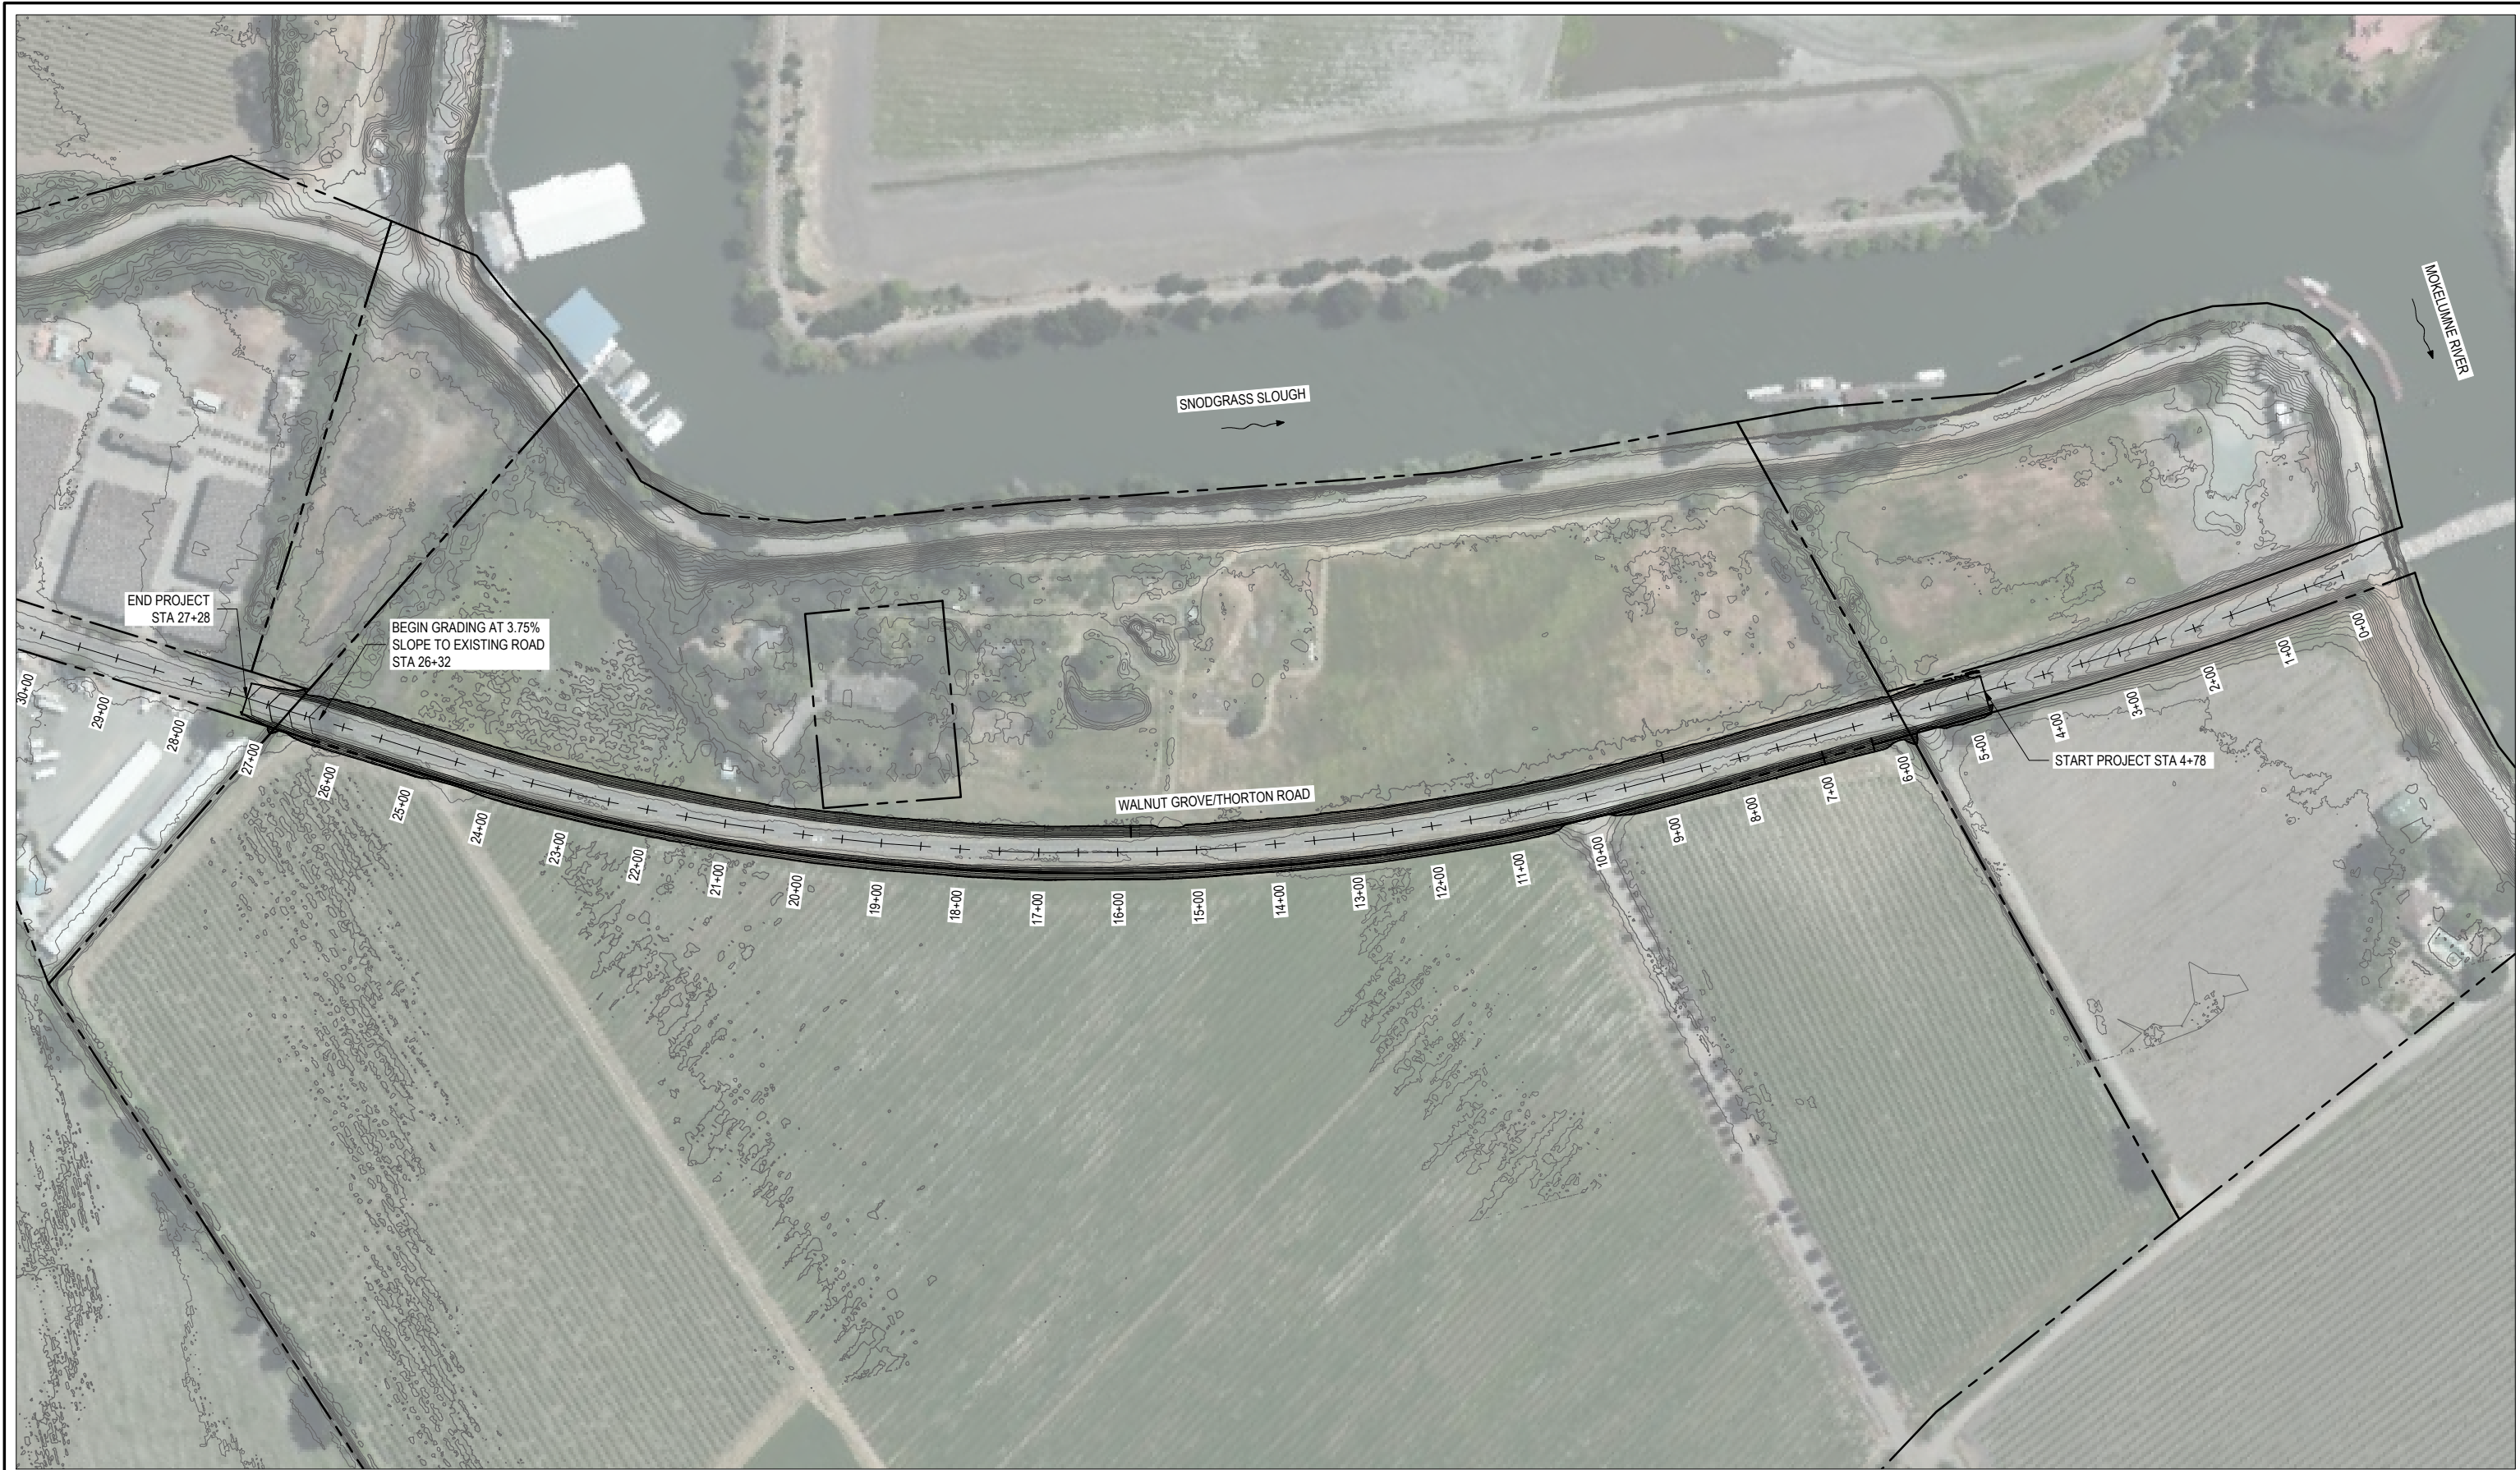

DATA SOURCES:
 EXISTING GROUND (EG) ELEVATIONS BASED ON 2017 DWR LIDAR DATA
 PARCELS BASED ON 2018 SACRAMENTO COUNTY GIS APN LINEWORK

NO.	DESCRIPTION	DATE	APPR.

DESIGN BY MSK
 DRAWN BY MSK
 CHECK BY JAM
 HORIZONTAL DATUM
 CCS83, ZONE 2
 VERTICAL DATUM
 NAVD88

DRAWING SCALE
 1" = 100'
 ORIGINAL DRAWING SCALE
 0 1/2" 1"









711 N. Pershing Avenue
 Stockton, CA 95203
 209-946-0268
 1550 Harbor Blvd., Suite 212
 West Sacramento, CA 95691
 916-403-5900

RECLAMATION DISTRICT NO. 563
 WALNUT GROVE ROAD RAISING
 SACRAMENTO COUNTY, CALIFORNIA
**ROAD RAISING TO ELEV 6 FT
 BASE MAP**

DATE
 NOVEMBER 2020
 SHEET IDENTIFICATION
C-101
 SHEET 1 OF 7
 KSN PROJECT FILE NO.
 0675-1330



FILE SPEC: P:\0675_Tyler_Istoria\1330_E_Walnut_Grove_FRFRS\08_Civil\400_Plans\020_CAD\Sheets\201130_WG_Road_Raising_ELEV 6 FT.dwg
 PLOT DATE: Nov 30, 2020 - 5:06pm

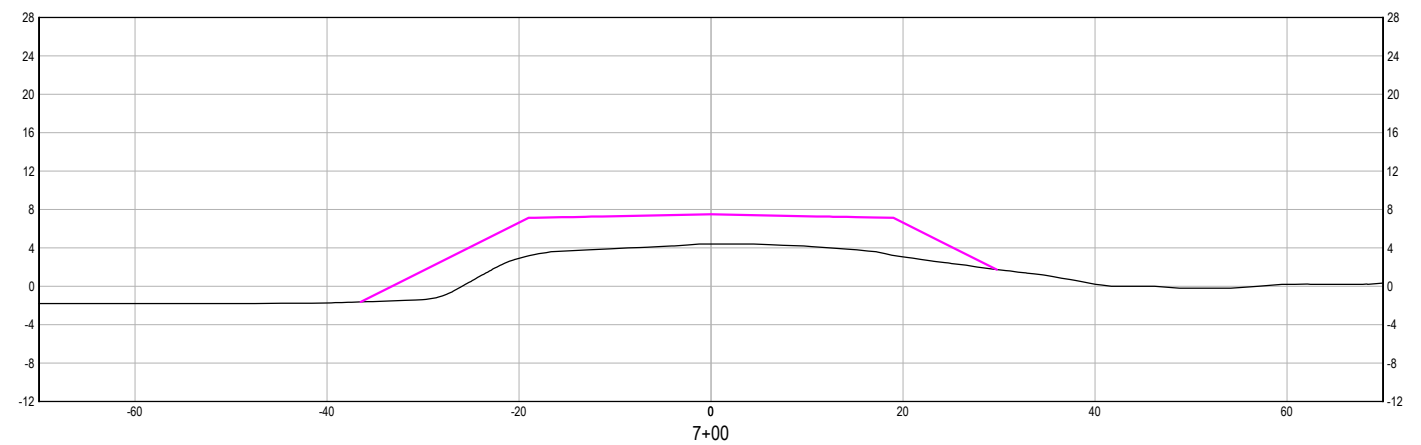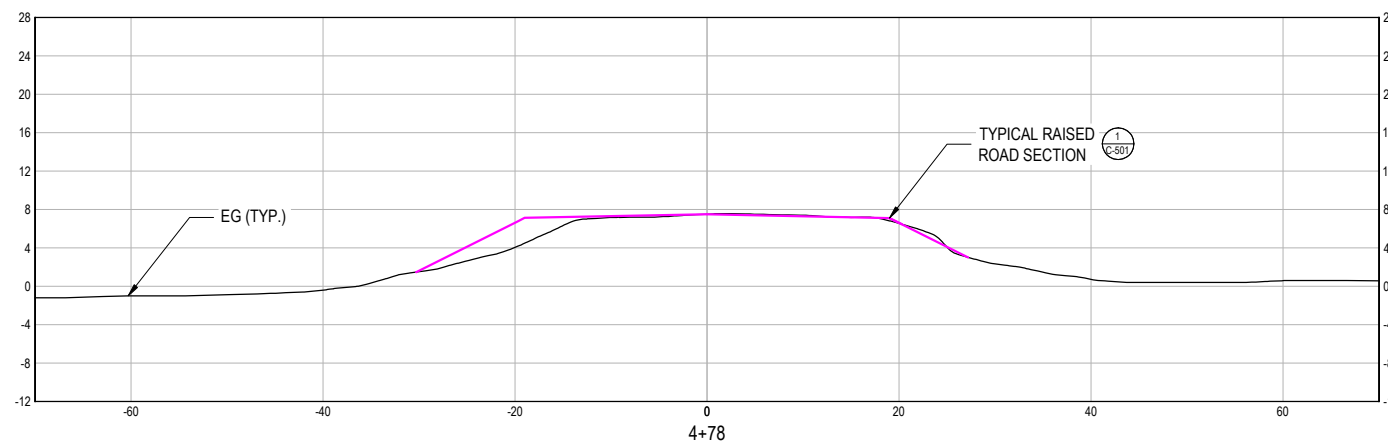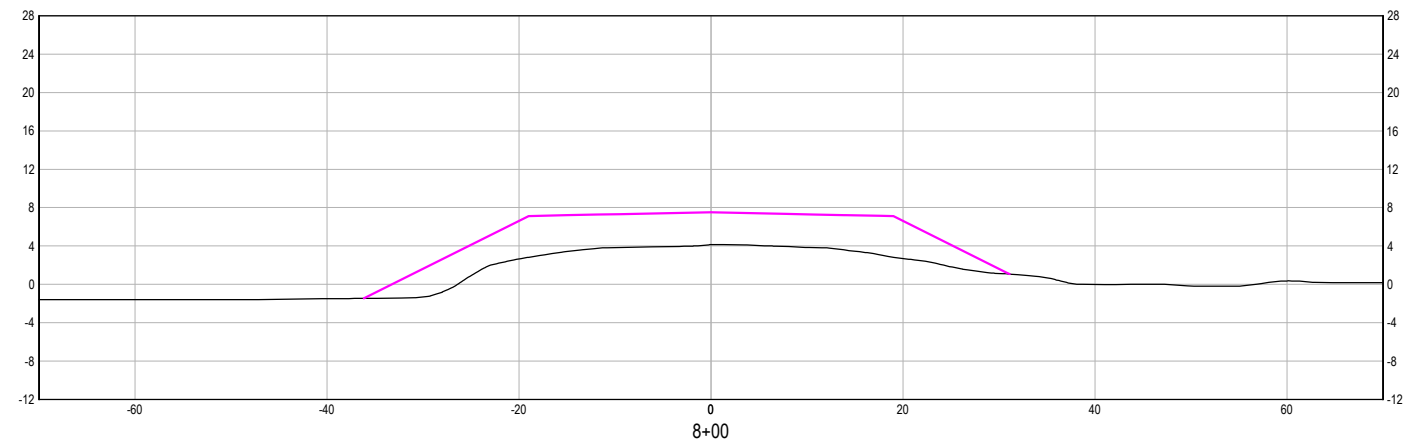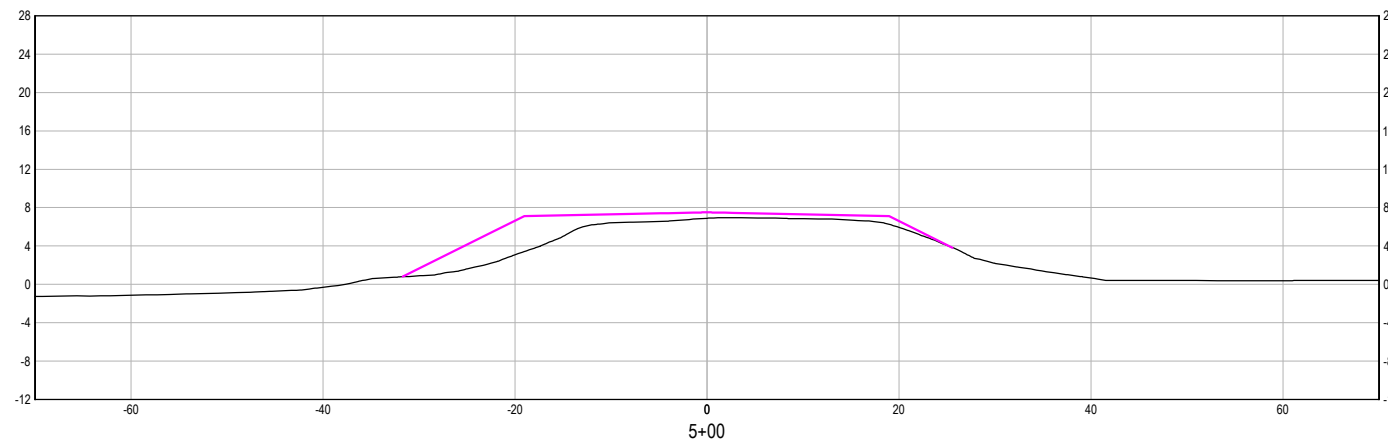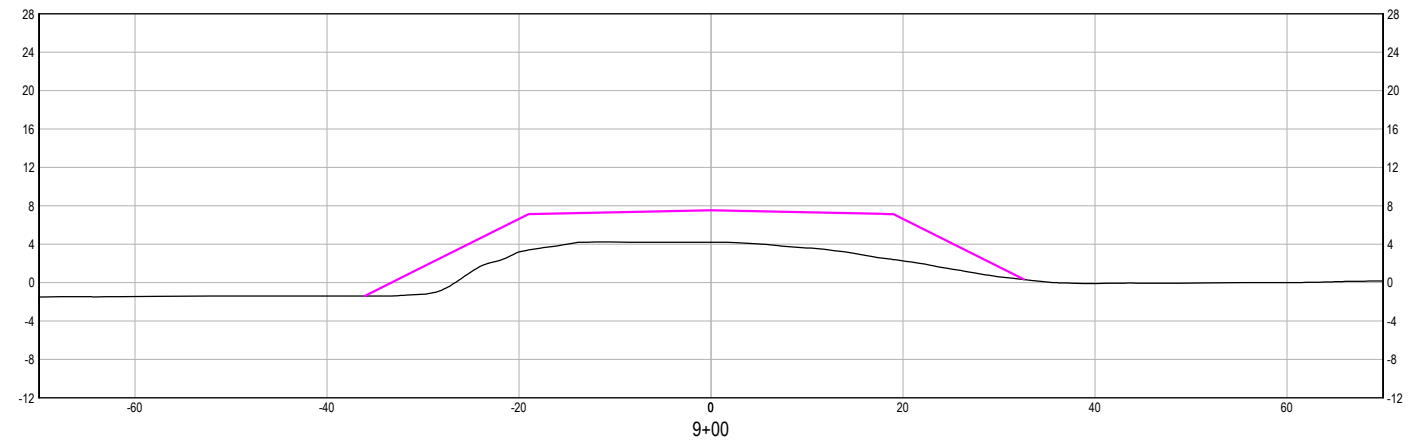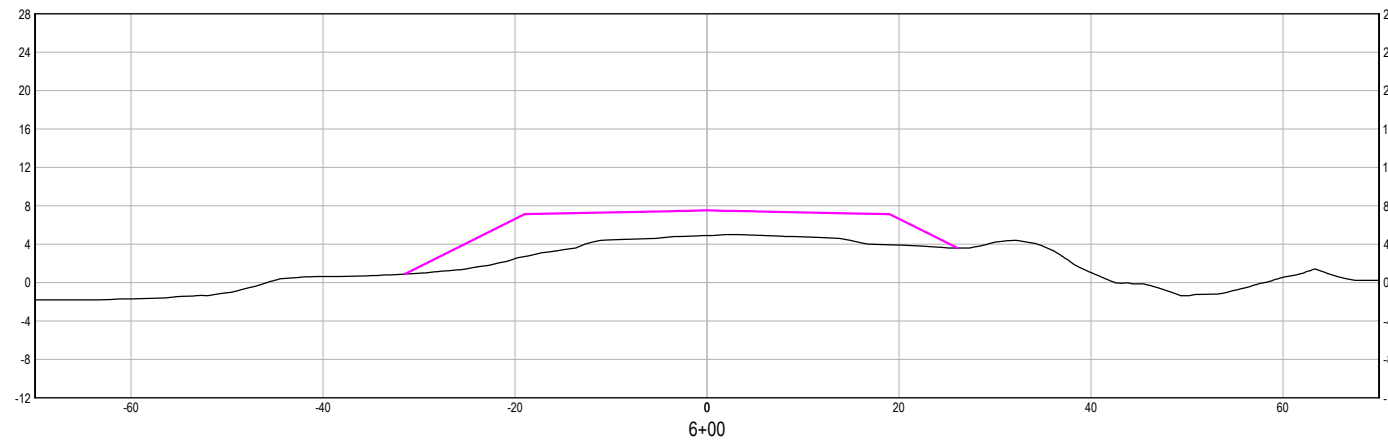

DATA SOURCES:
 EXISTING GROUND (EG) ELEVATIONS BASED ON
 2017 DWR LIDAR DATA
 PARCELS BASED ON 2018 SACRAMENTO
 COUNTY GIS APN LINEWORK

NO.	DESCRIPTION	DATE	APPR.

DESIGN BY MSK
 DRAWN BY MSK
 CHECK BY JAM
 HORIZONTAL DATUM
 CCS83, ZONE 2
 VERTICAL DATUM
 NAVD88







DRAWING SCALE
 1" = 10'
 ORIGINAL DRAWING SCALE
 0 1/2" 1"

KJELDSEN SINNOCK NEUDECK
 CIVIL ENGINEERS & LAND SURVEYORS
 www.ksninc.com
 711 N. Pershing Avenue
 Stockton, CA 95203
 209-946-0268
 1550 Harbor Blvd., Suite 212
 West Sacramento, CA 95691
 916-403-5900

RECLAMATION DISTRICT NO. 563
 WALNUT GROVE ROAD RAISING
 SACRAMENTO COUNTY, CALIFORNIA
**ROAD RAISING TO ELEV 6 FT
 SECTIONS**
 STA 4+78 TO STA 10+00

DATE
 NOVEMBER 2020
 SHEET IDENTIFICATION
C-301
 SHEET 2 OF 7
 KSN PROJECT FILE NO.
 0675-1330

FILE SPEC: P:\0675_Tyler_Istoria\1330_E_Walnut_Grove_FRFRS\08_Civil\400_Plans\020_CAD\Sheets\201130_WG_Road_Raising_ELEV 6 FT.dwg
 PLOT DATE: Nov 30, 2020 - 5:07pm

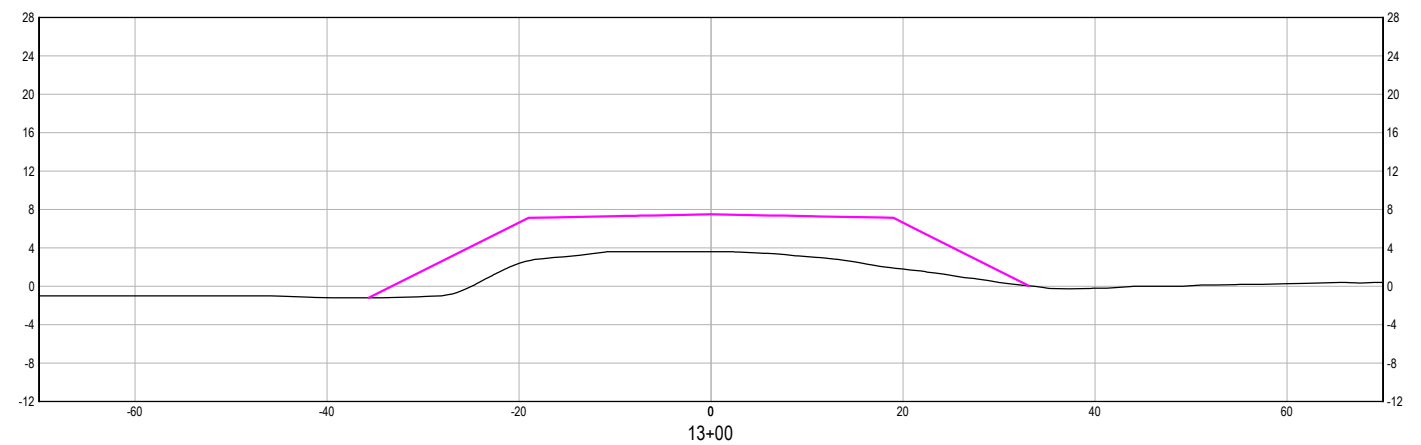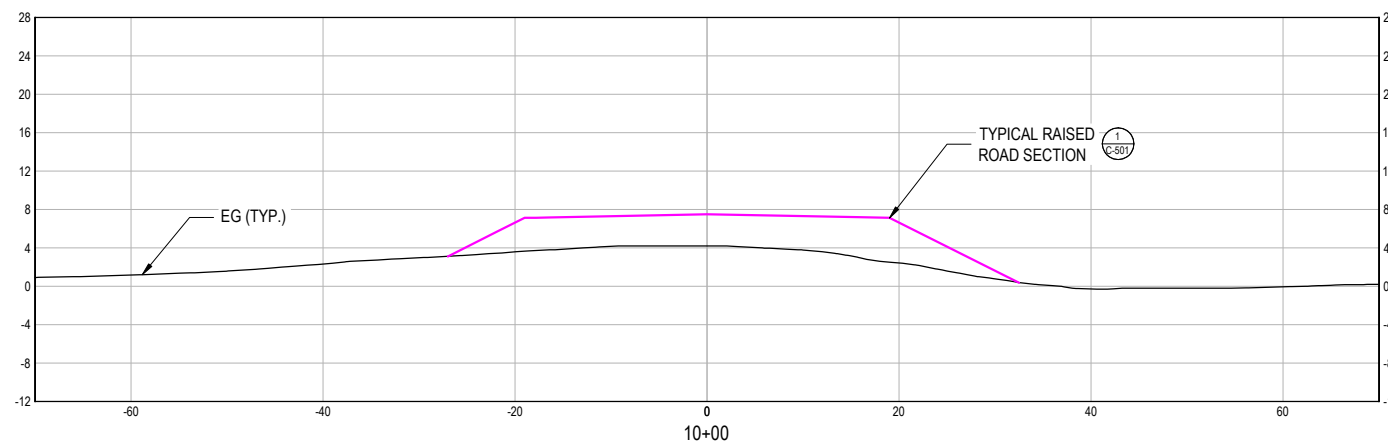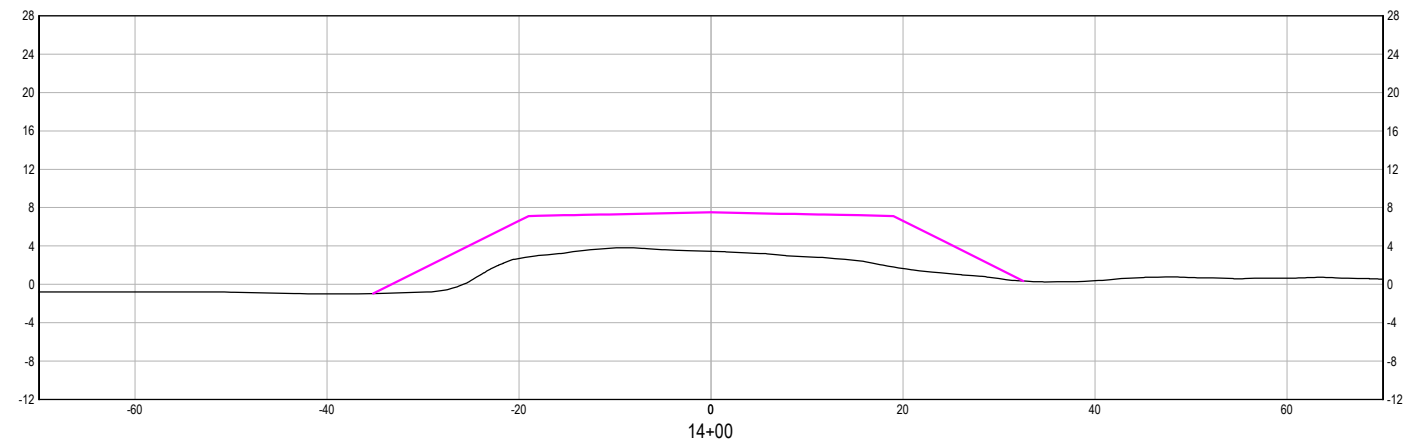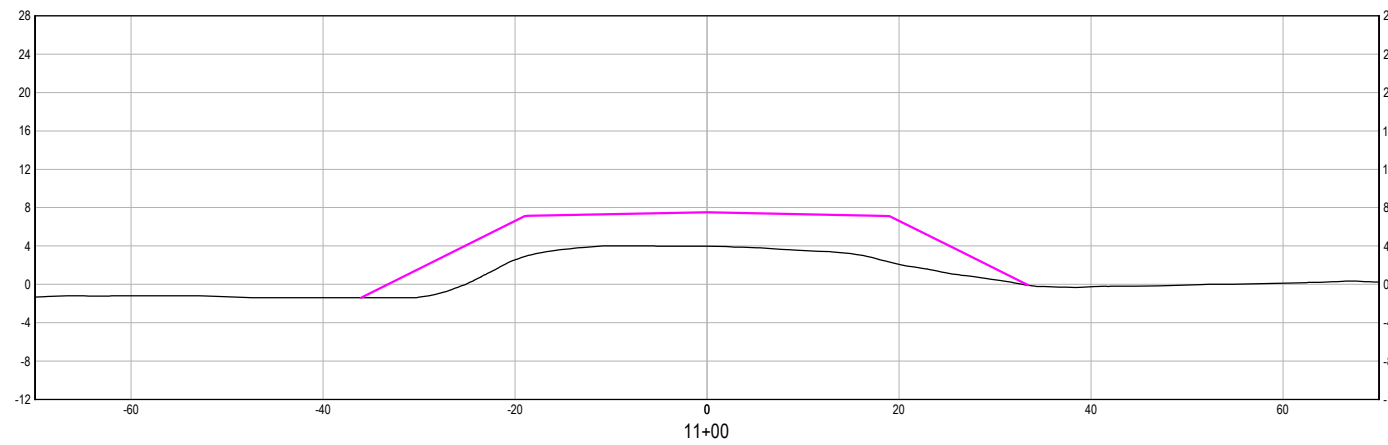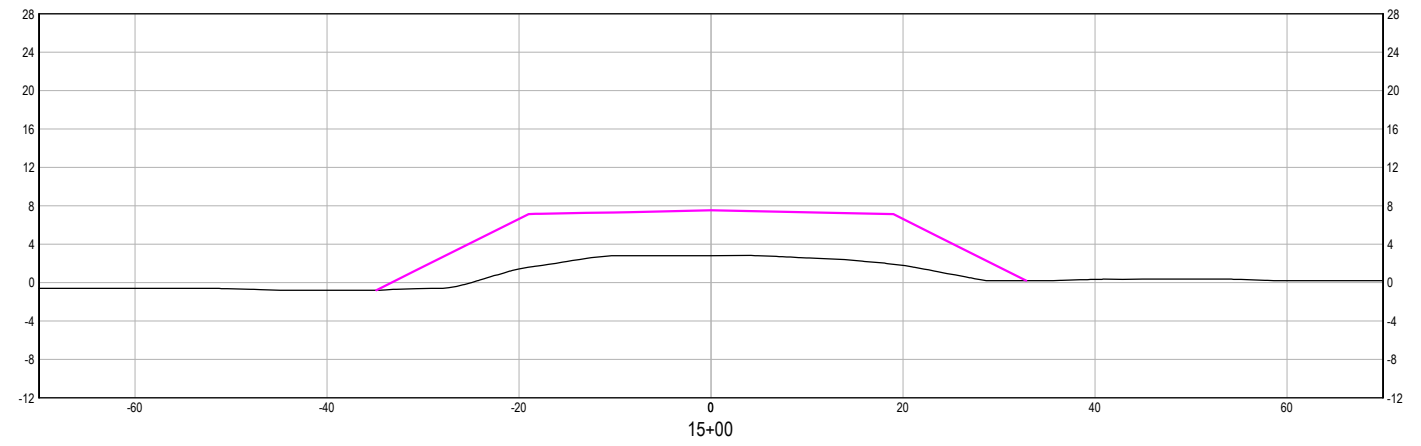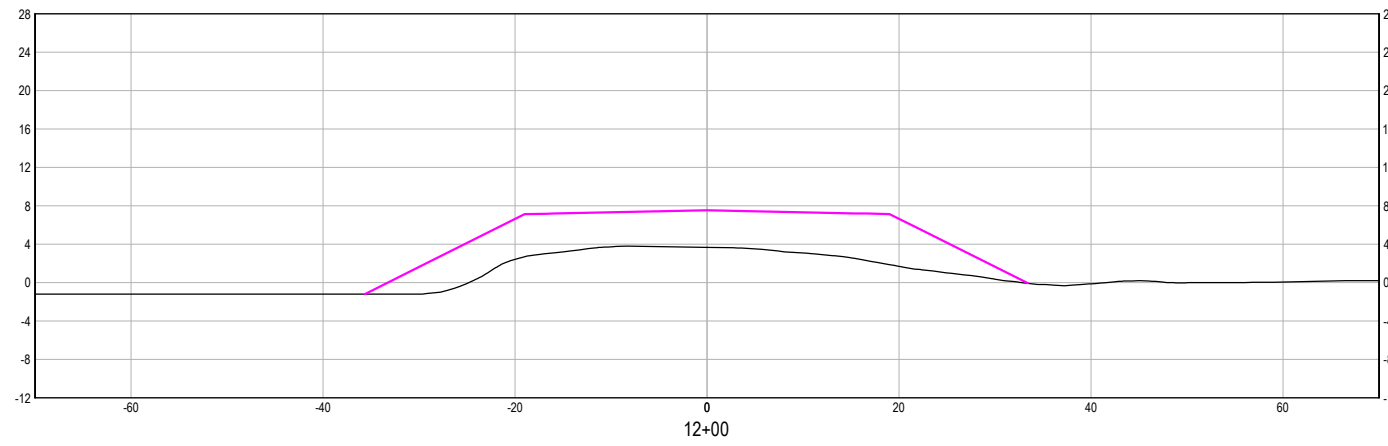

DATA SOURCES:
 EXISTING GROUND (EG) ELEVATIONS BASED ON
 2017 DWR LIDAR DATA
 PARCELS BASED ON 2018 SACRAMENTO
 COUNTY GIS APN LINEWORK

NO.	DESCRIPTION	DATE	APPR.

DESIGN BY MSK
 DRAWN BY MSK
 CHECK BY JAM
 HORIZONTAL DATUM
 CCS83, ZONE 2
 VERTICAL DATUM
 NAVD88







DRAWING SCALE
 1" = 10'
 ORIGINAL DRAWING SCALE
 0 1/2" 1"

KJELDSEN SINNOCK NEUDECK
 CIVIL ENGINEERS & LAND SURVEYORS
 www.ksninc.com
 711 N. Pershing Avenue
 Stockton, CA 95203
 209-946-0268
 1550 Harbor Blvd., Suite 212
 West Sacramento, CA 95691
 916-403-5900

RECLAMATION DISTRICT NO. 563
 WALNUT GROVE ROAD RAISING
 SACRAMENTO COUNTY, CALIFORNIA
**ROAD RAISING TO ELEV 6 FT
 SECTIONS**
 STA 10+00 TO STA 16+00

DATE
 NOVEMBER 2020
 SHEET IDENTIFICATION
C-302
 SHEET 3 OF 7
 KSN PROJECT FILE NO.
 0675-1330

FILE SPEC: P:\0675_Tyler_Istoria\1330_E_Walnut_Grove_FRFRS\08_Civil\400_Plans\020_CAD\Sheets\201130_WG_Road_Raising_ELEV 6 FT.dwg
 PLOT DATE: Nov 30, 2020 - 5:07pm

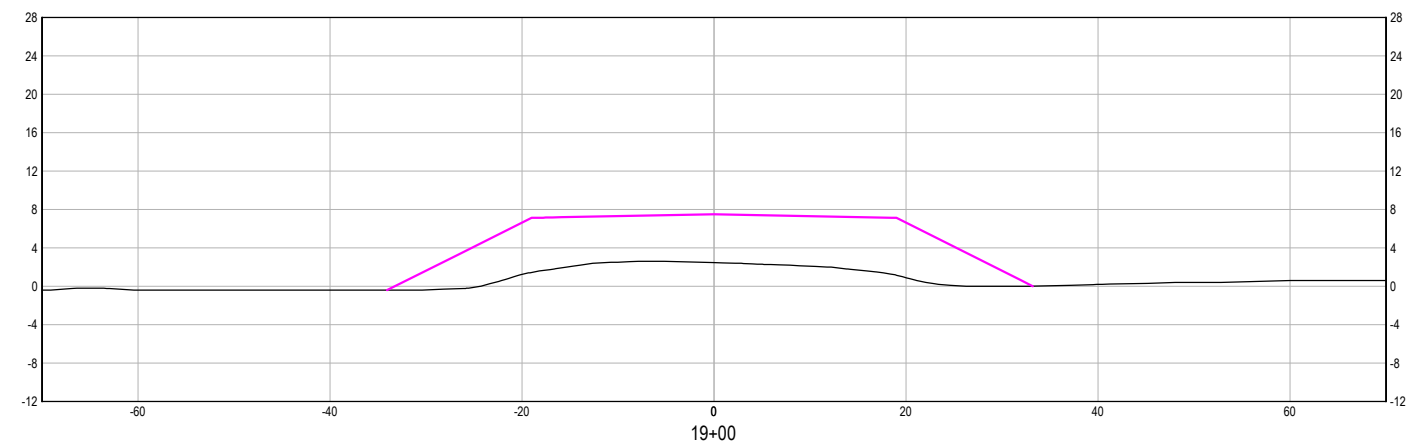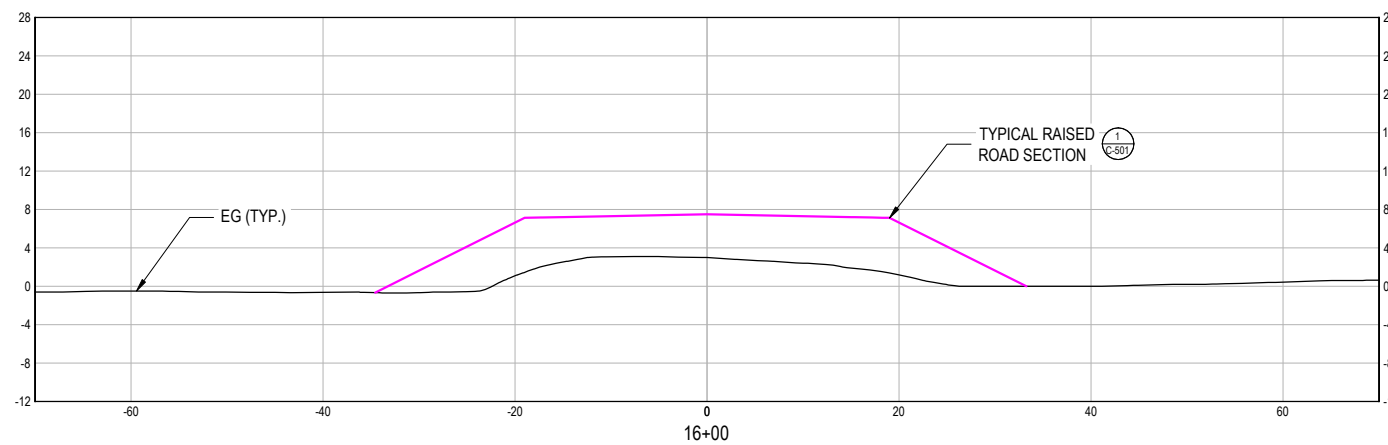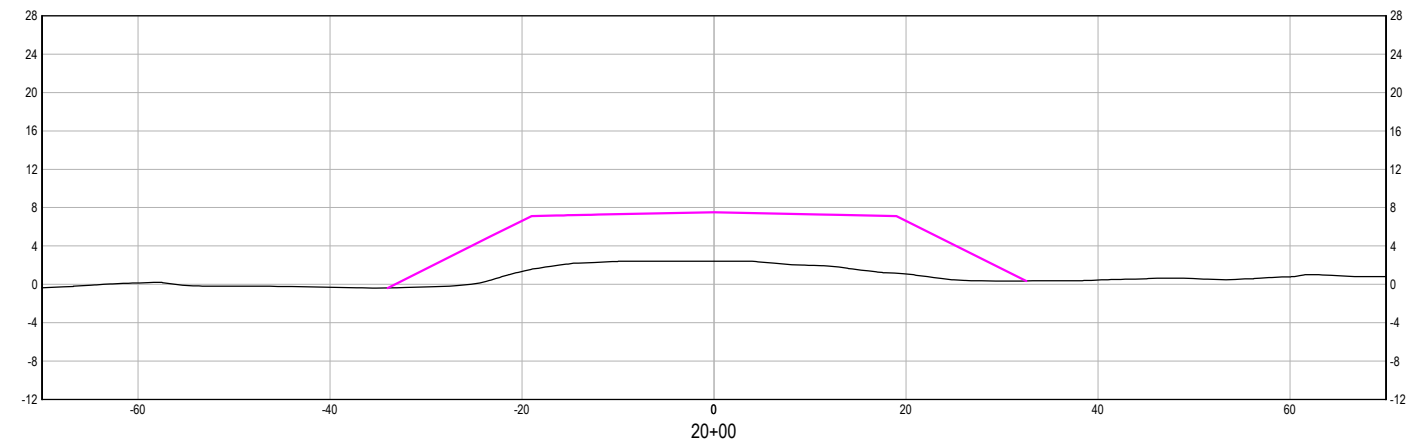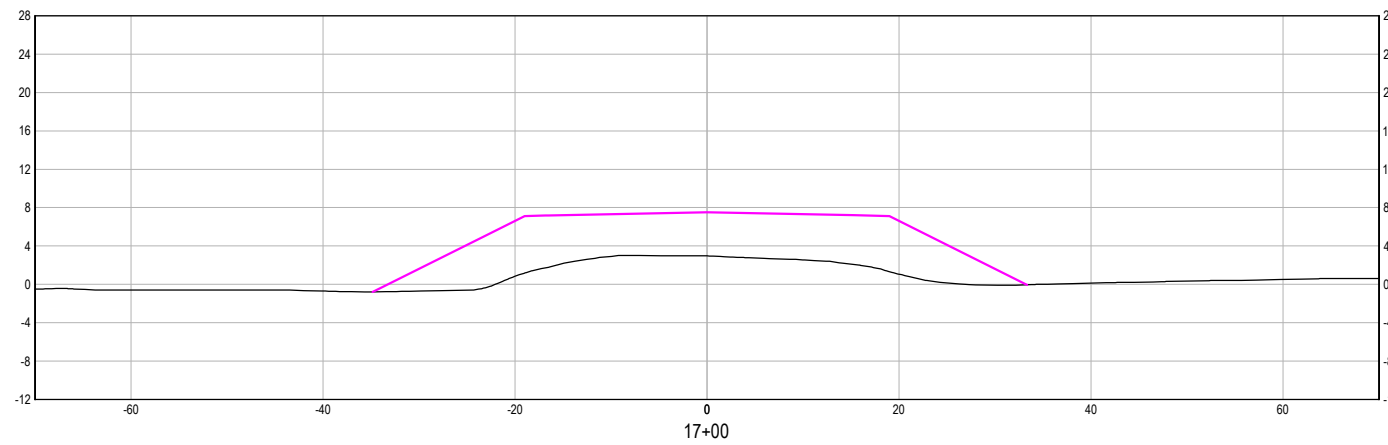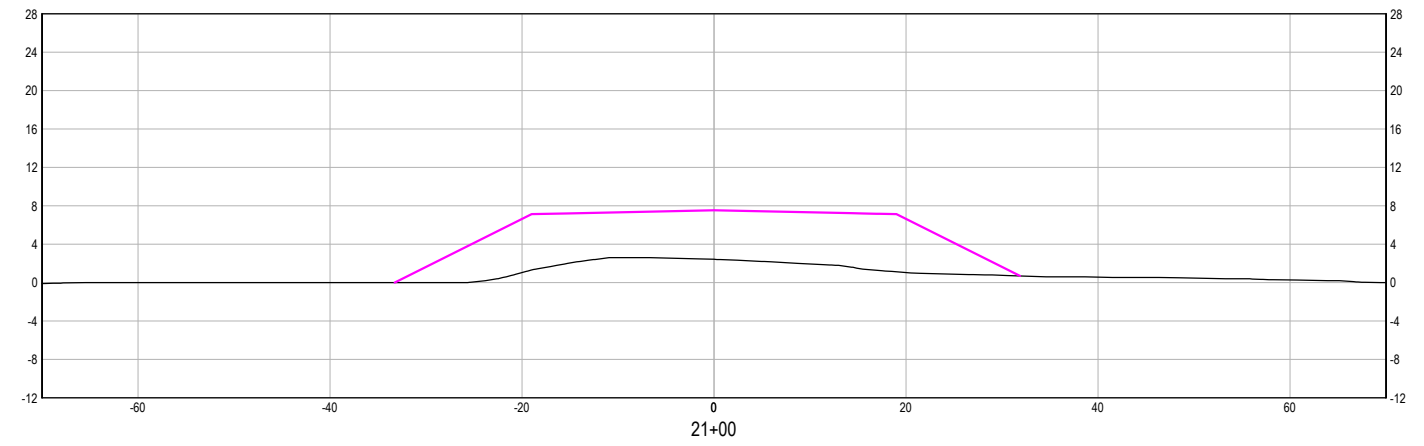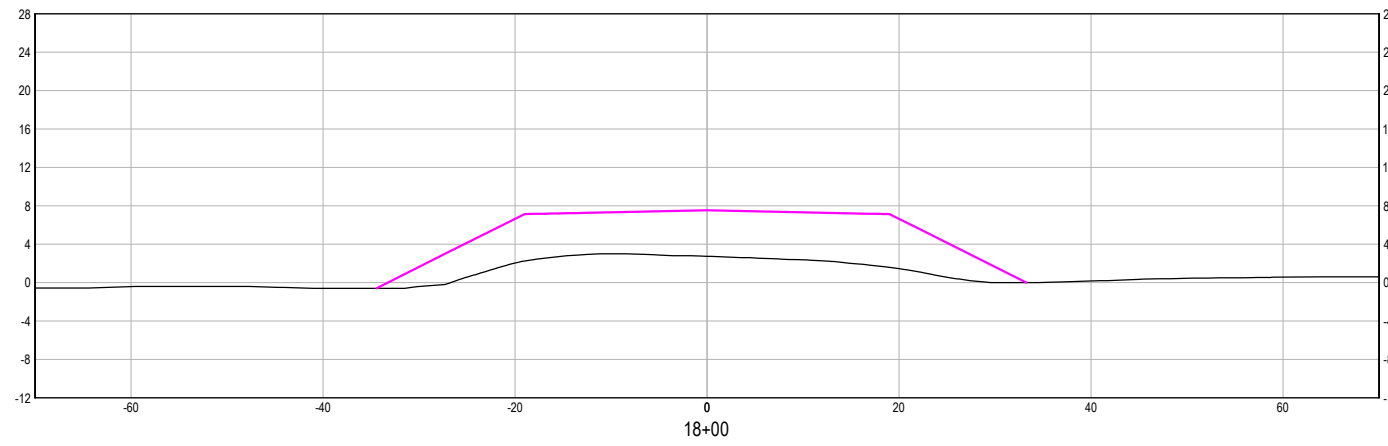

DATA SOURCES:
 EXISTING GROUND (EG) ELEVATIONS BASED ON
 2017 DWR LIDAR DATA
 PARCELS BASED ON 2018 SACRAMENTO
 COUNTY GIS APN LINEWORK

NO.	DESCRIPTION	DATE	APPR.

DESIGN BY MSK
 DRAWN BY MSK
 CHECK BY JAM
 HORIZONTAL DATUM
 CCS83, ZONE 2
 VERTICAL DATUM
 NAVD88







DRAWING SCALE
 1" = 10'
 ORIGINAL DRAWING SCALE
 0 1/2" 1"

KJELDSEN SINNOCK NEUDECK
 CIVIL ENGINEERS & LAND SURVEYORS
 www.ksninc.com
 711 N. Pershing Avenue
 Stockton, CA 95203
 209-946-0268
 1550 Harbor Blvd., Suite 212
 West Sacramento, CA 95691
 916-403-5900

RECLAMATION DISTRICT NO. 563
 WALNUT GROVE ROAD RAISING
 SACRAMENTO COUNTY, CALIFORNIA
**ROAD RAISING TO ELEV 6 FT
 SECTIONS**
 STA 16+00 TO STA 22+00

DATE
 NOVEMBER 2020
 SHEET IDENTIFICATION
C-303
 SHEET 4 OF 7
 KSN PROJECT FILE NO.
 0675-1330

FILE SPEC: P:\0675_Tyler_Istoria\1330_E_Walnut_Grove_FRFRS\08_Civil\400_Plans\020_CAD\Sheets\201130_WG_Road_Raising_ELEV 6 FT.dwg
 PLOT DATE: Nov 30, 2020 - 5:07pm

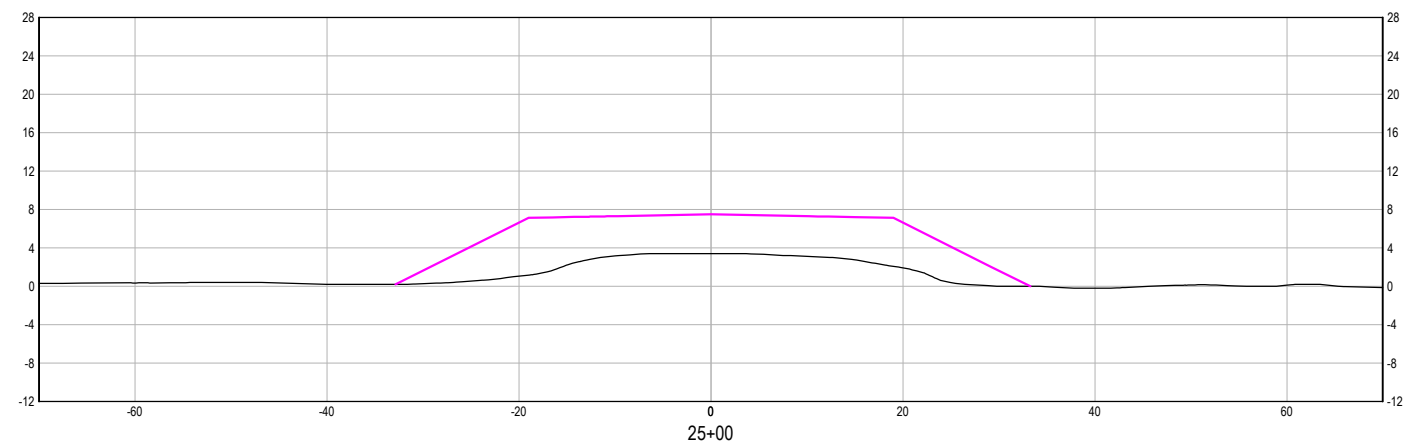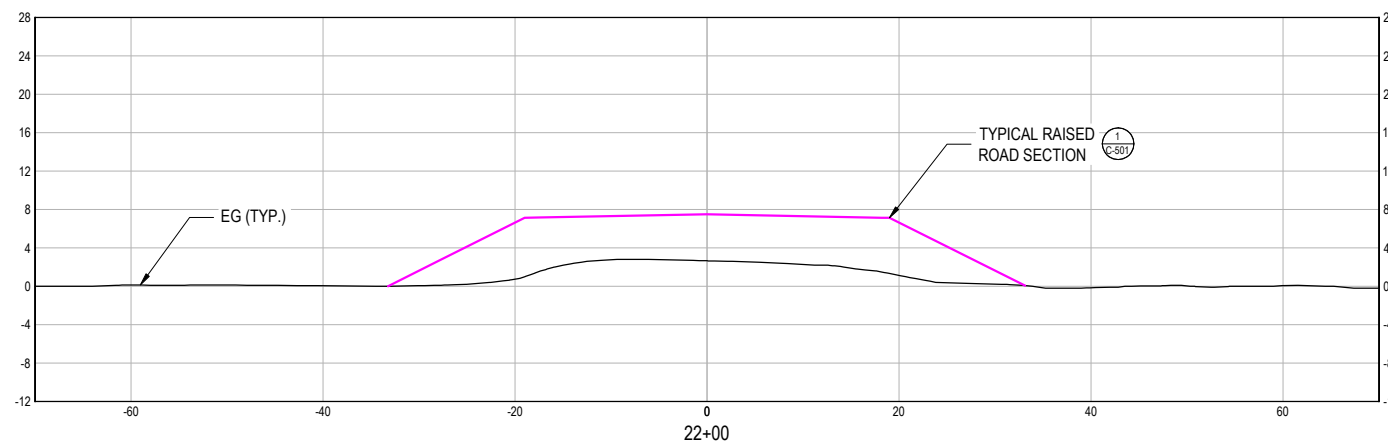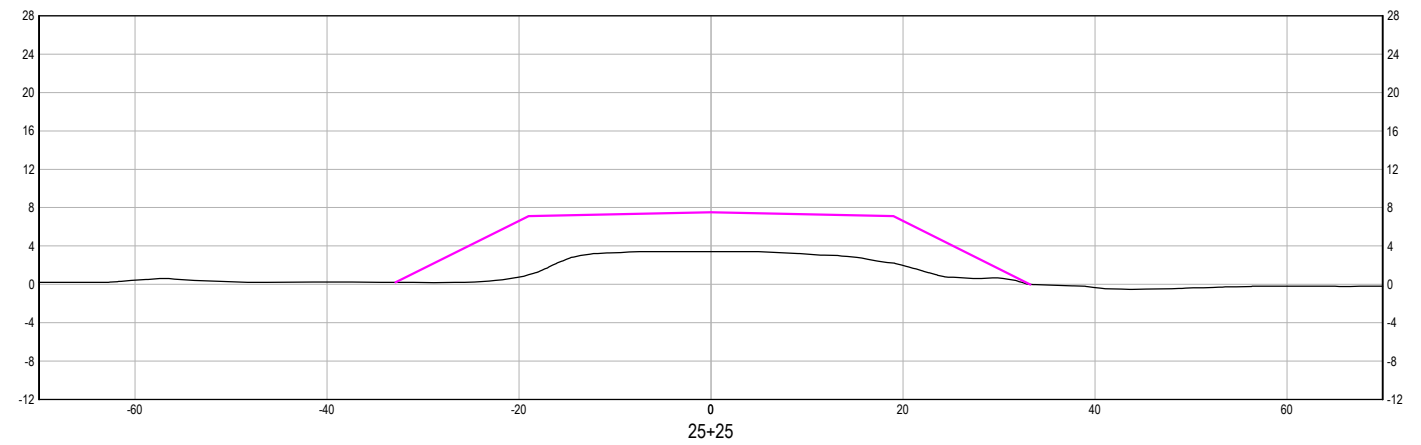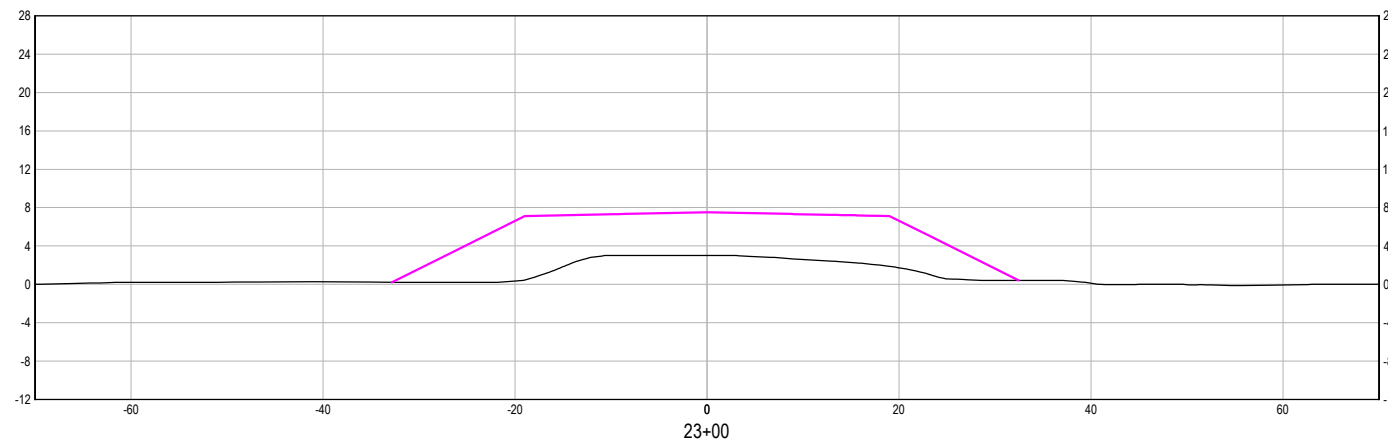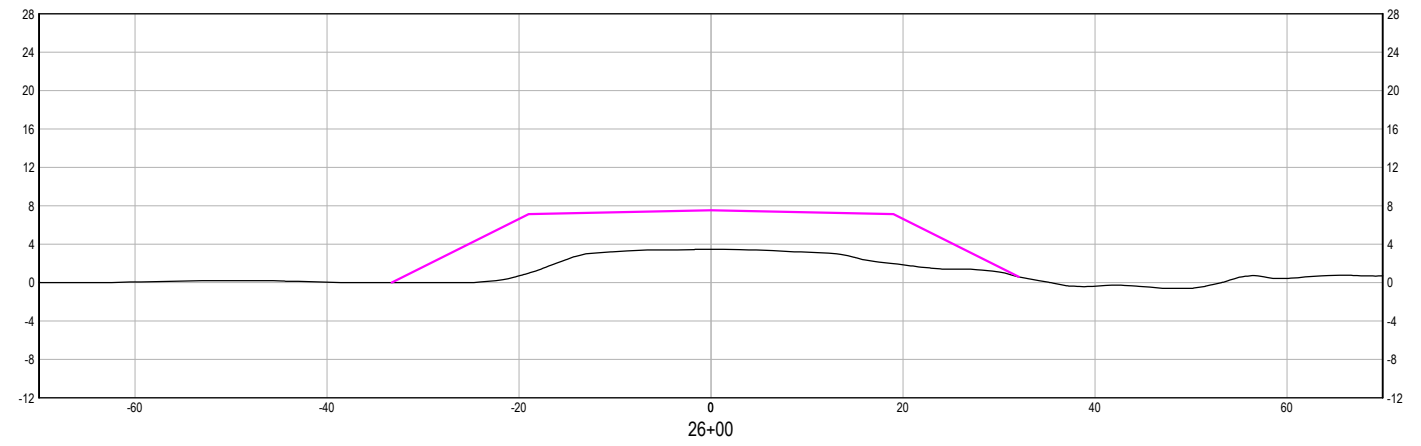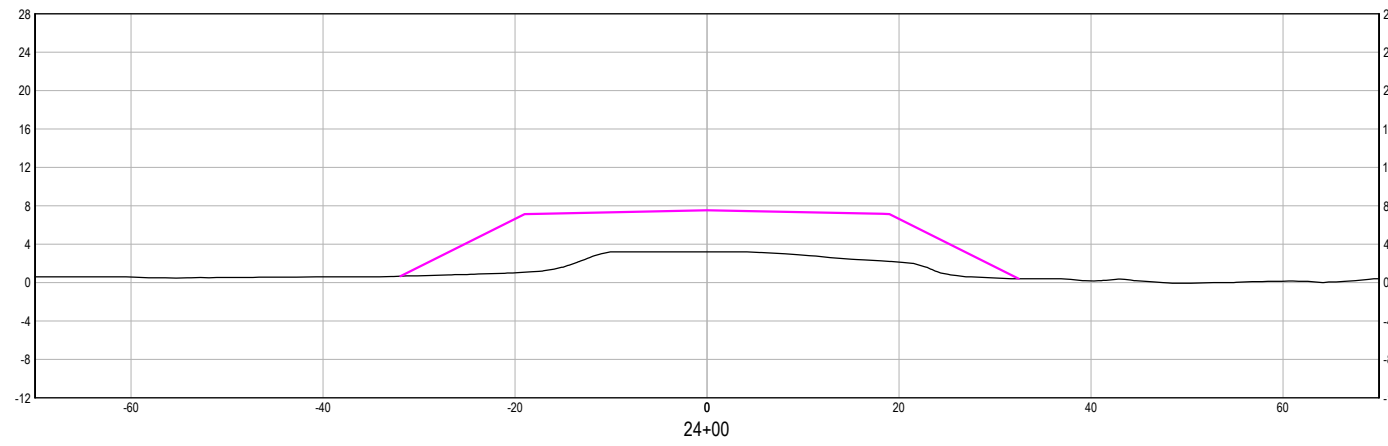

DATA SOURCES:
 EXISTING GROUND (EG) ELEVATIONS BASED ON
 2017 DWR LIDAR DATA
 PARCELS BASED ON 2018 SACRAMENTO
 COUNTY GIS APN LINEWORK

NO.	DESCRIPTION	DATE	APPR.

DESIGN BY MSK	DRAWING SCALE 1" = 10'
DRAWN BY MSK	ORIGINAL DRAWING SCALE 0 1/2" 1"
CHECK BY JAM	
HORIZONTAL DATUM CCS83, ZONE 2	
VERTICAL DATUM NAVD88	

KJELDSEN SINNOCK NEUDECK
 CIVIL ENGINEERS & LAND SURVEYORS
 www.ksninc.com

711 N. Pershing Avenue
 Stockton, CA 95203
 209-946-0268



1550 Harbor Blvd., Suite 212
 West Sacramento, CA 95691
 916-403-5900

RECLAMATION DISTRICT NO. 563
 WALNUT GROVE ROAD RAISING
 SACRAMENTO COUNTY, CALIFORNIA

**ROAD RAISING TO ELEV 6 FT
 SECTIONS**
 STA 22+00 TO STA 27+00

DATE NOVEMBER 2020
SHEET IDENTIFICATION C-304
SHEET 5 OF 7
KSN PROJECT FILE NO. 0675-1330

FILE SPEC: P:\0675_Tyler_Istoria\1330_E_Walnut_Grove_FRFRS\08_Civil\400_Plans\020_CAD\Sheets\201130_WG_Road_Raising_ELEV 6 FT.dwg
 PLOT DATE: Nov 30, 2020 - 5:06pm

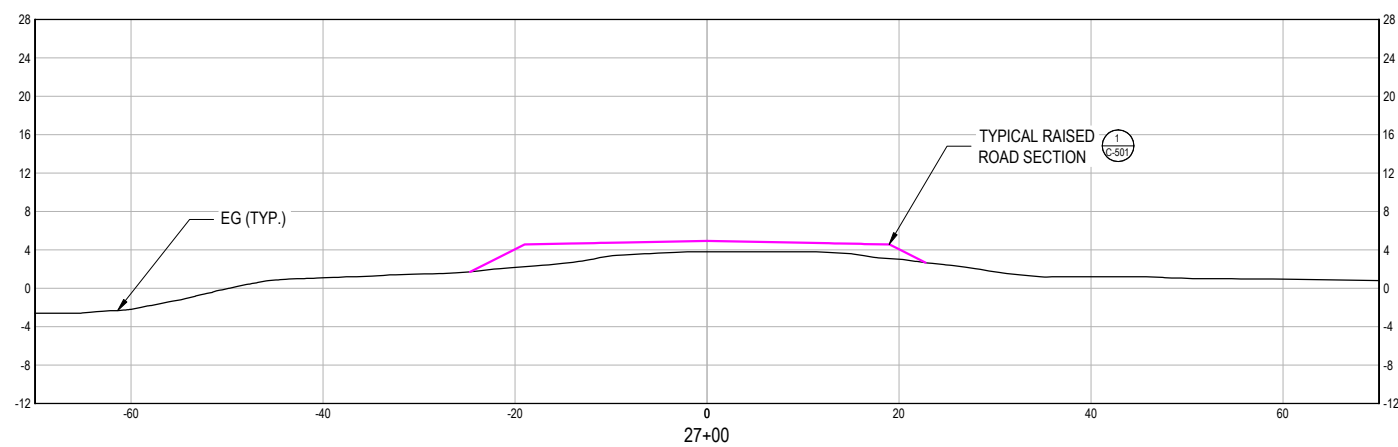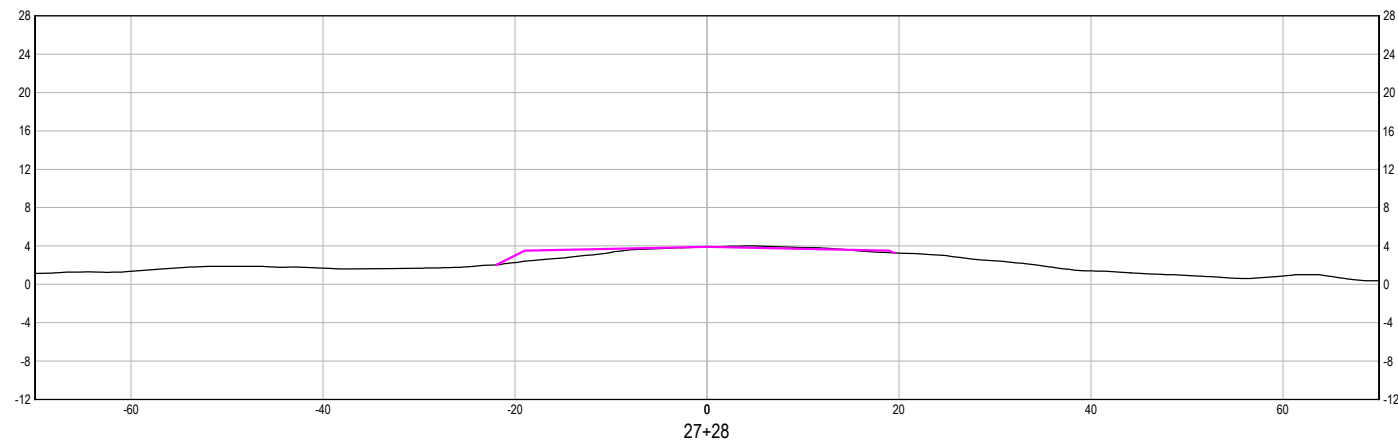

DATA SOURCES:
 EXISTING GROUND (EG) ELEVATIONS BASED ON
 2017 DWR LIDAR DATA
 PARCELS BASED ON 2018 SACRAMENTO
 COUNTY GIS APN LINEWORK

DESIGN BY	MSK		
DRAWN BY	MSK		
CHECK BY	JAM		
HORIZONTAL DATUM	CCS83, ZONE 2		
VERTICAL DATUM	NAVD88		
NO.	DESCRIPTION	DATE	APPR.

DRAWING SCALE
 1" = 10'
 ORIGINAL DRAWING SCALE
 0 1/2" 1"


KJELDSEN SINNOCK NEUDECK
 inc. CIVIL ENGINEERS & LAND SURVEYORS
 www.ksninc.com

711 N. Pershing Avenue
 Stockton, CA 95203
 209-946-0268
 1550 Harbor Blvd., Suite 212
 West Sacramento, CA 95691
 916-403-5900

RECLAMATION DISTRICT NO. 563
 WALNUT GROVE ROAD RAISING
 SACRAMENTO COUNTY, CALIFORNIA
**ROAD RAISING TO ELEV 6 FT
 SECTIONS**
 STA 27+00 TO STA 27+28

DATE
 NOVEMBER 2020
 SHEET IDENTIFICATION
C-305
 SHEET 6 OF 7
 KSN PROJECT FILE NO.
 0675-1330

FILE SPEC: P:\0675_Tyler_Istoria\1330_E_Walnut_Grove_FRFRS\08_Civil\400_Plans\020_CAD\Sheets\201130_WG_Road_Raising_ELEV 6 FT.dwg
 PLOT DATE: Nov 30, 2020 - 5:06pm

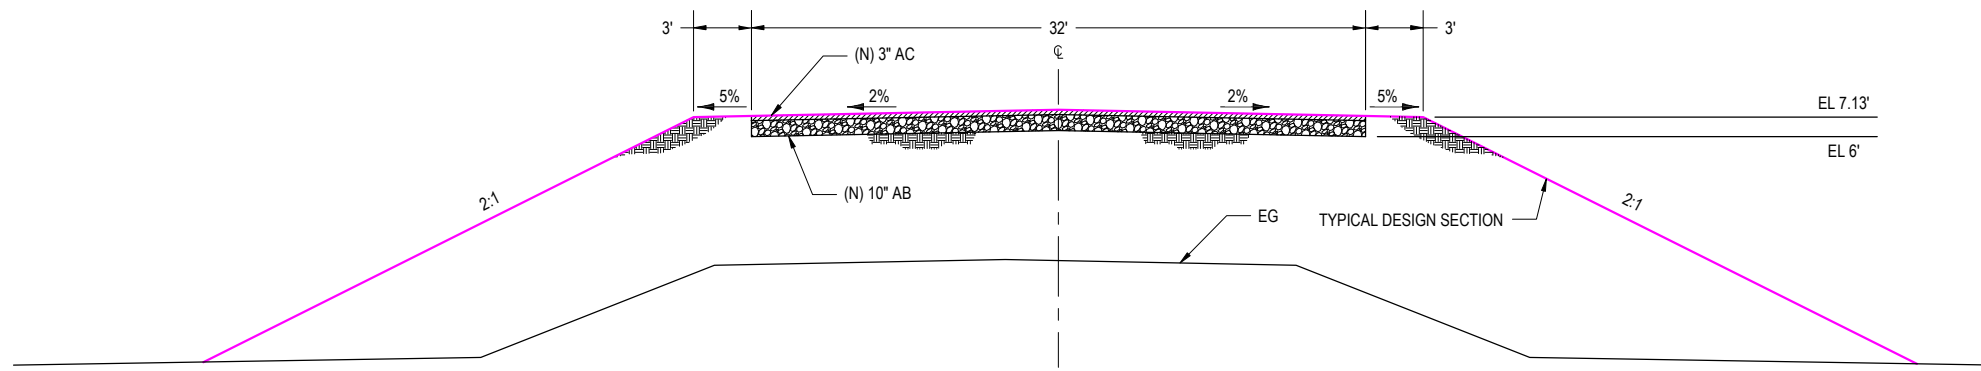

1 TYPICAL RAISED ROAD SECTION
 C-501 SCALE: 1" = 5'

- NOTE:
1. TYPICAL ROAD SECTION BASED ON SACRAMENTO COUNTY 2018 IMPROVEMENT STANDARDS.
 2. ESTIMATED MATERIAL QUANTITIES:
 - FILL = 16,690 CY
 - AB = 2,222 CY
 - AC = 72,000 SF

DATA SOURCES:
 EXISTING GROUND (EG) ELEVATIONS BASED ON 2017 DWR LIDAR DATA
 PARCELS BASED ON 2018 SACRAMENTO COUNTY GIS APN LINEWORK

DESIGN BY	MSK		
DRAWN BY	MSK		
CHECK BY	JAM		
HORIZONTAL DATUM	CCS83, ZONE 2		
VERTICAL DATUM	NAVD88		
NO.	DESCRIPTION	DATE	APPR.

DRAWING SCALE	1" = 5'
ORIGINAL DRAWING SCALE	0 1/2" 1"

KJELDSEN SINNOCK NEUDECK
 inc. CIVIL ENGINEERS & LAND SURVEYORS
 www.ksninc.com
 711 N. Pershing Avenue
 Stockton, CA 95203
 209-946-0268
 1550 Harbor Blvd., Suite 212
 West Sacramento, CA 95691
 916-403-5900

RECLAMATION DISTRICT NO. 563
 WALNUT GROVE ROAD RAISING
 SACRAMENTO COUNTY, CALIFORNIA
**ROAD RAISING TO ELEV 6 FT
 DETAILS**

DATE	NOVEMBER 2020
SHEET IDENTIFICATION	C-501
SHEET	7 OF 7
KSN PROJECT FILE NO.	0675-1330