

Project Update

Foster Way/Whitney Avenue STORM DRAIN IMPROVEMENT PROJECT

MAY 2021

ISSUE 2

About this Newsletter

This newsletter provides current information about the Foster Way/Whitney Avenue Storm Drain Improvement Project. For your reference, a project map is printed on the back of this newsletter. If you have questions, please contact the project staff listed below.

Background

The Foster Way/Whitney Avenue Storm Drain Improvement Project area is located in Carmichael and is bounded to the north and to the east by Comstock Way, to the south by Whitney Avenue, and to the west by Mission Avenue. The Project area is a mixed-use corridor consisting of approximately 120 acres of low to medium density residential and some commercial properties. The Department of Water Resources initiated the project due to flooding reports on Foster Way.

Project Description

The project will install new drainage facilities in Foster Way, and remove and upsize/replace the drainage pipeline in Whitney Avenue. The improved system will better capture and convey runoff during minor and major storm events, reducing the localized street flooding on Foster Way that residents of the area currently experience. See the project map on the back of the newsletter for more detailed information.

Project Updates

The storm drain improvement project was approved by the Board of Supervisors and advertised for construction contractors on February 9, 2021. The Public bid opening was on March 18, 2021. There were 11 bids submitted. On April 5, 2021 the contract was awarded to the lowest responsive responsible bidder – Martin Brothers Construction.

Quality Control

Wes Howard is the construction inspector for the project. He will resolve most field issues and ensure the work meets the design specifications. Jonathan Eden is the Resident Engineer. He will oversee construction and handle major field issues

Project Schedule

- Construction Begins – June 2021
- Construction Ends – August 2021

All dates are tentative and subject to change

In addition, project information can be viewed online at www.saccodwr.org: (search: Foster Project), or by scanning the QR Code below.

For More Information, Please contact:

Wes Howard

Construction Inspector, (916) 995-0899

E-mail: howardw@saccounty.net

Jonathan Eden

Resident Engineer, (916) 235-0574

E-mail: edenjo@saccounty.net

Michael Meaney

Project Engineer, (916) 874-1321

E-mail: meaneym@saccounty.net

Rachel Ekindesone

Assistant Engineer, (916) 874-8319


E-mail: ekindesoner@saccounty.net

Don Lyon, Martin Brothers Construction

Project Manager, (916) 997-5663

E-mail: DLyon@martinbrothers.net



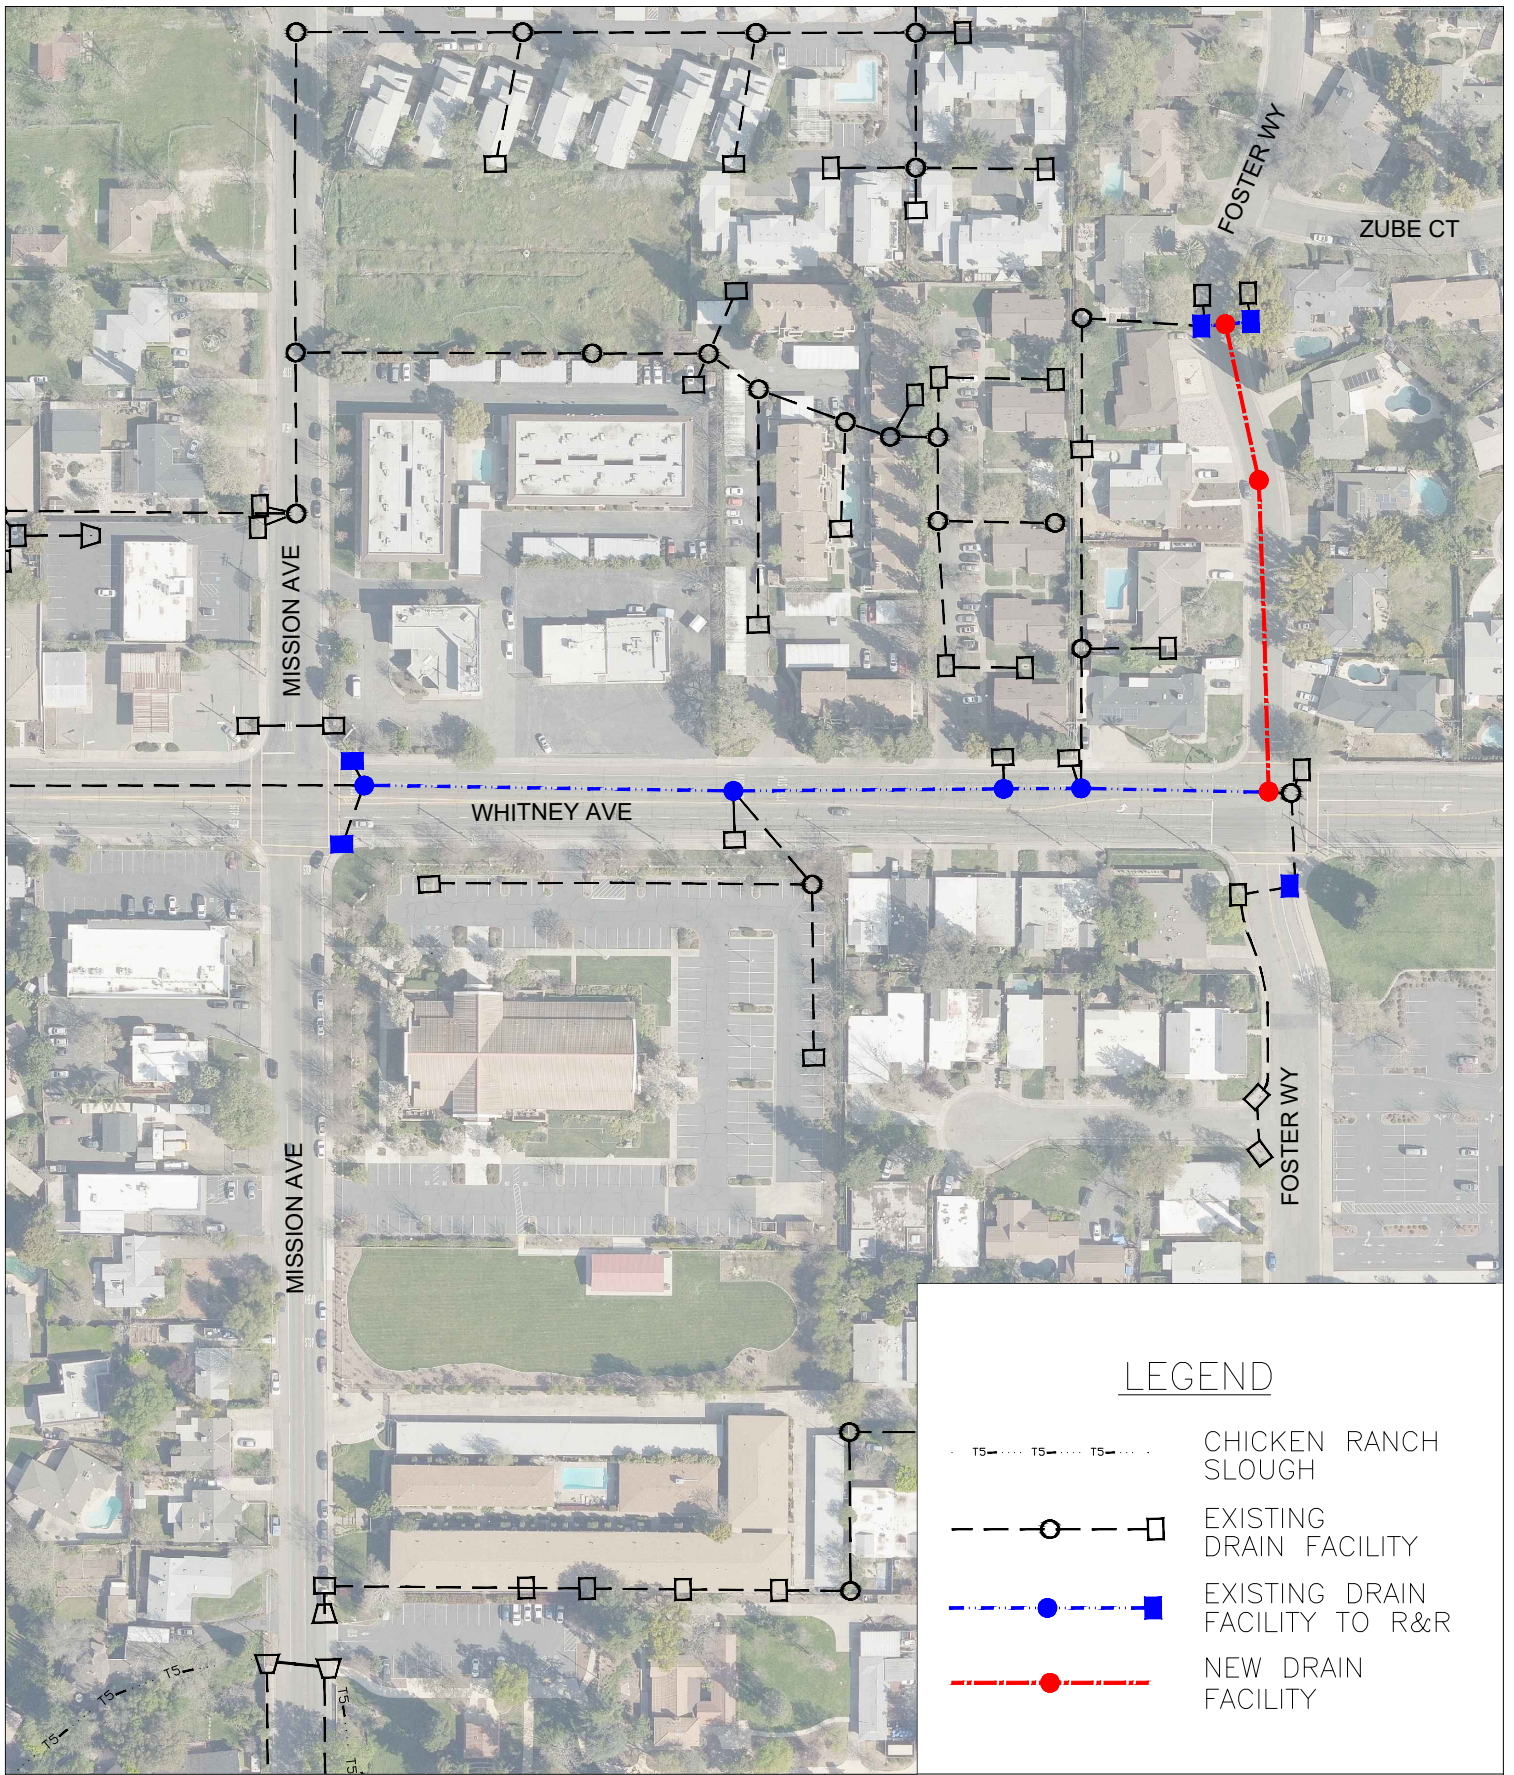

LEGEND

- T5..... T5..... T5..... CHICKEN RANCH SLOUGH
- EXISTING DRAIN FACILITY
- EXISTING DRAIN FACILITY TO R&R
- NEW DRAIN FACILITY



COUNTY OF SACRAMENTO
 PUBLIC WORKS & INFRASTRUCTURE
 DEPARTMENT OF WATER RESOURCES

PROJECT LOCATION MAP

FOSTER WAY/WHITNEY AVENUE
 STORM DRAIN IMPROVEMENT PROJECT

DRAWN BY: M. MEANEY

DATE: 12/21/2020