

# Project Update

## Llano Lane STORM DRAIN IMPROVEMENT PROJECT

FEBRUARY 2022

ISSUE 1

### About this Newsletter

This newsletter provides current information about the Llano Lane Storm Drain Improvement Project. For your reference, a project map is printed on the back of this newsletter. If you have questions, please contact the project staff listed below.

### Background

Llano Lane Storm Drain Improvement Project area is located in Fair Oaks, and is bounded by Sunset Avenue to the north, Olive Street to the south, New York Avenue to the east, and Minnesota Avenue to the west. The Project area consists of approximately 6 acres of low-density residential properties. The Department of Water Resources initiated the project due to flooding reports on Llano Lane.

### Project Description

The project will install new drainage facilities and upsize/replace the existing drainage pipeline in Llano Lane. The improved system will better capture and convey runoff during minor and major storm events. The Project will move the drainage system to the public right-of-way, allowing for easier maintenance access while reducing the localized street flooding residents of the area experience. See the project map on the back of the newsletter for more detailed information.

### Project Updates

The project design is being finalized and the project is scheduled for construction in the summer of 2022. The project went through an environmental review and was issued an exemption. The project will be presented to the Sacramento County Board of Supervisors for approval & advertisement in March 2022.

A second newsletter will be mailed out to provide an update after public bidding. The newsletter will provide additional contact information for the construction phase of the project.

### Project Schedule

- Final Plans & Specifications – March 2022
- Board of Supervisors Approval – March 2022
- Project Advertisement – March 2022
- Bid Opening – April 2022
- Board of Supervisors Award – June 2022
- Construction Begins – July 2022
- Construction Ends – September 2022

All dates are tentative and subject to change


In addition, project information can be viewed online at [www.saccodwr.org](http://www.saccodwr.org): (search: Llano Project), or by scanning the QR Code below.

### For More Information, Please contact:

**Michael Meaney**  
Project Engineer, (916) 874-1321  
E-mail: [meaneym@saccounty.net](mailto:meaneym@saccounty.net)

**Rachel Ekindesone**  
Design Engineer, (916) 874-8319  
E-mail: [ekindesoner@saccounty.net](mailto:ekindesoner@saccounty.net)



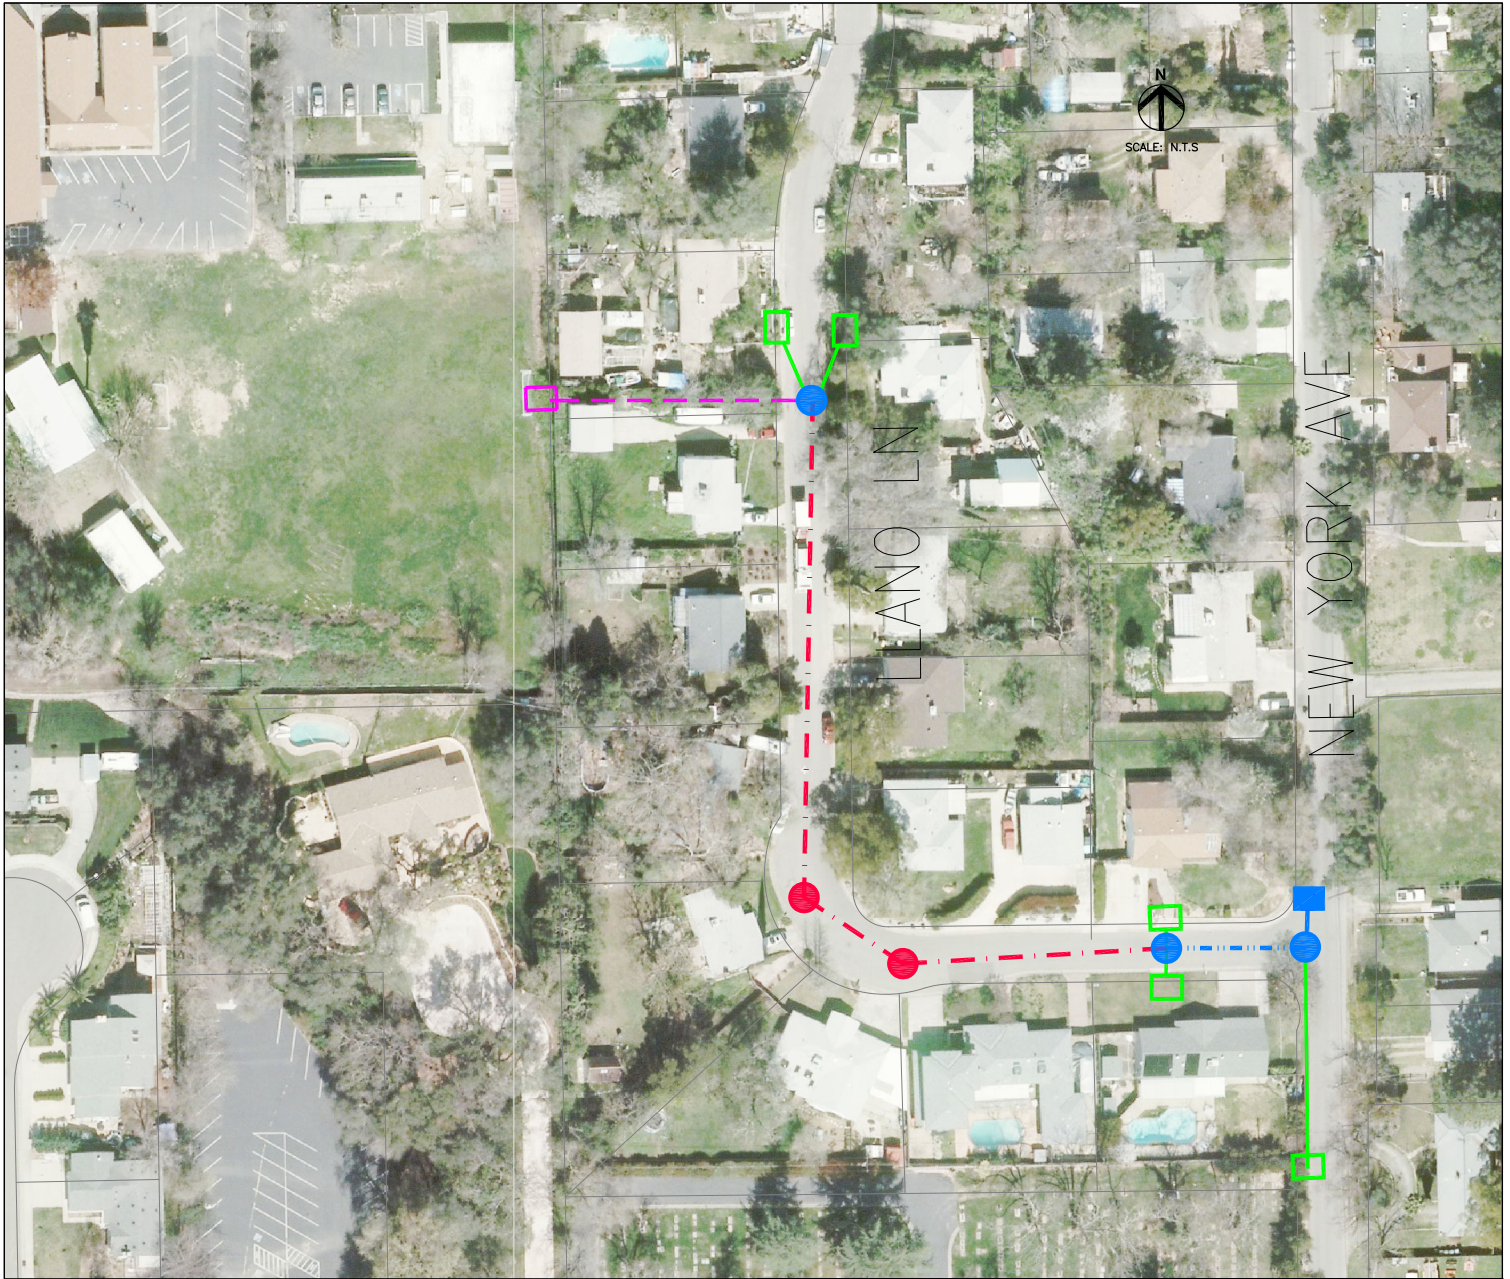

LEGEND

- - - NEW FACILITY TO INSTALL
- EXISTING DRAIN FACILITY TO REMAIN
- - - EXISTING FACILITY TO ABANDON
- - - EXISTING DRAIN FACILITY TO REMOVE AND REPLACE



COUNTY OF SACRAMENTO  
 COMMUNITY SERVICES AGENCY  
 DEPARTMENT OF WATER RESOURCES

PROJECT LOCATION MAP

LLANO LANE  
 STORM DRAIN IMPROVEMENT PROJECT

DRAWN BY: R. EKINDESONE

DATE: 1/5/2022