
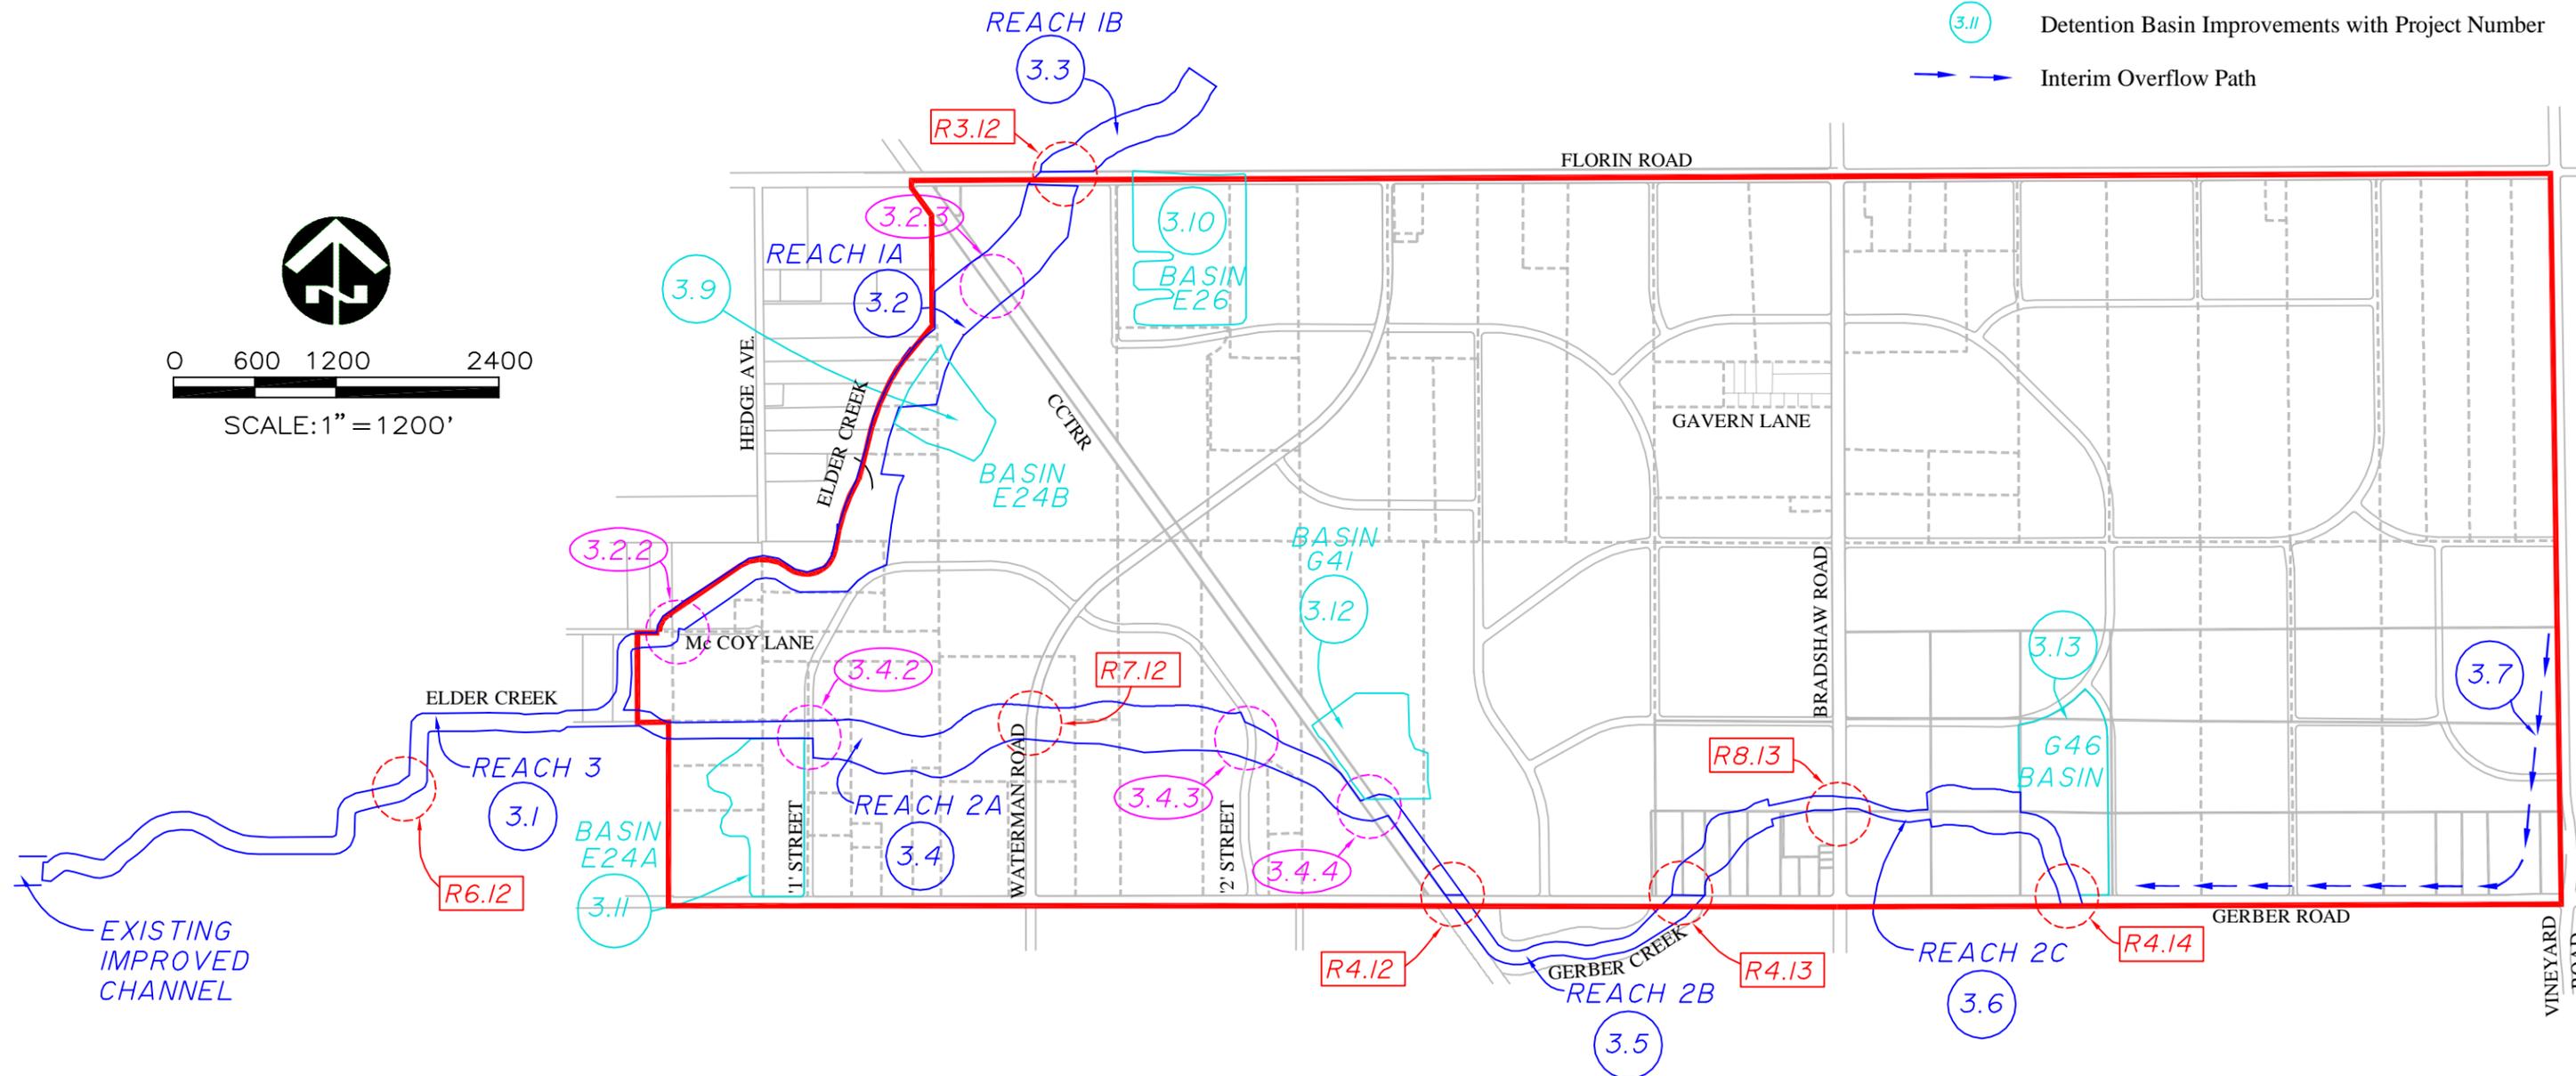


NORTH VINEYARD STATION SPECIFIC PLAN CIP CHANNEL DRAINAGE FACILITIES

LEGEND

-  NVSSP Boundary
-  Roads, Railroad
-  Property Line, Easement
-  Roadway Facility Improvements at Drainage Crossings with Project Number
-  Drainage Crossing Improvements with Project Number
-  Drainage Corridor Improvements with Project Number
-  Detention Basin Improvements with Project Number
-  Interim Overflow Path

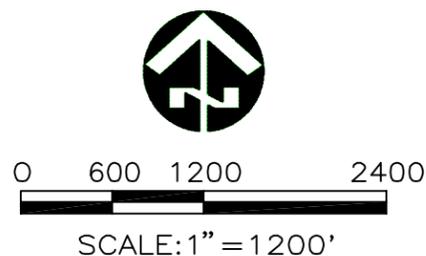

DRAINAGE FACILITIES PROJECT NUMBERS

Sacramento, California August 1, 2003
Updated: September 22, 2004

MacKay & Soups
CIVIL ENGINEERS, INC.
CAL. ENGINEERING LICENSE NO. 44722