


**LEGEND**

- 100 YEAR FLOODPLAIN (ZONE AE)
- 100 YEAR FLOODPLAIN UNIONHOUSE CREEK
- NVSSP BOUNDARY
- BASE FLOOD ELEVATION
- X SECTION LINE

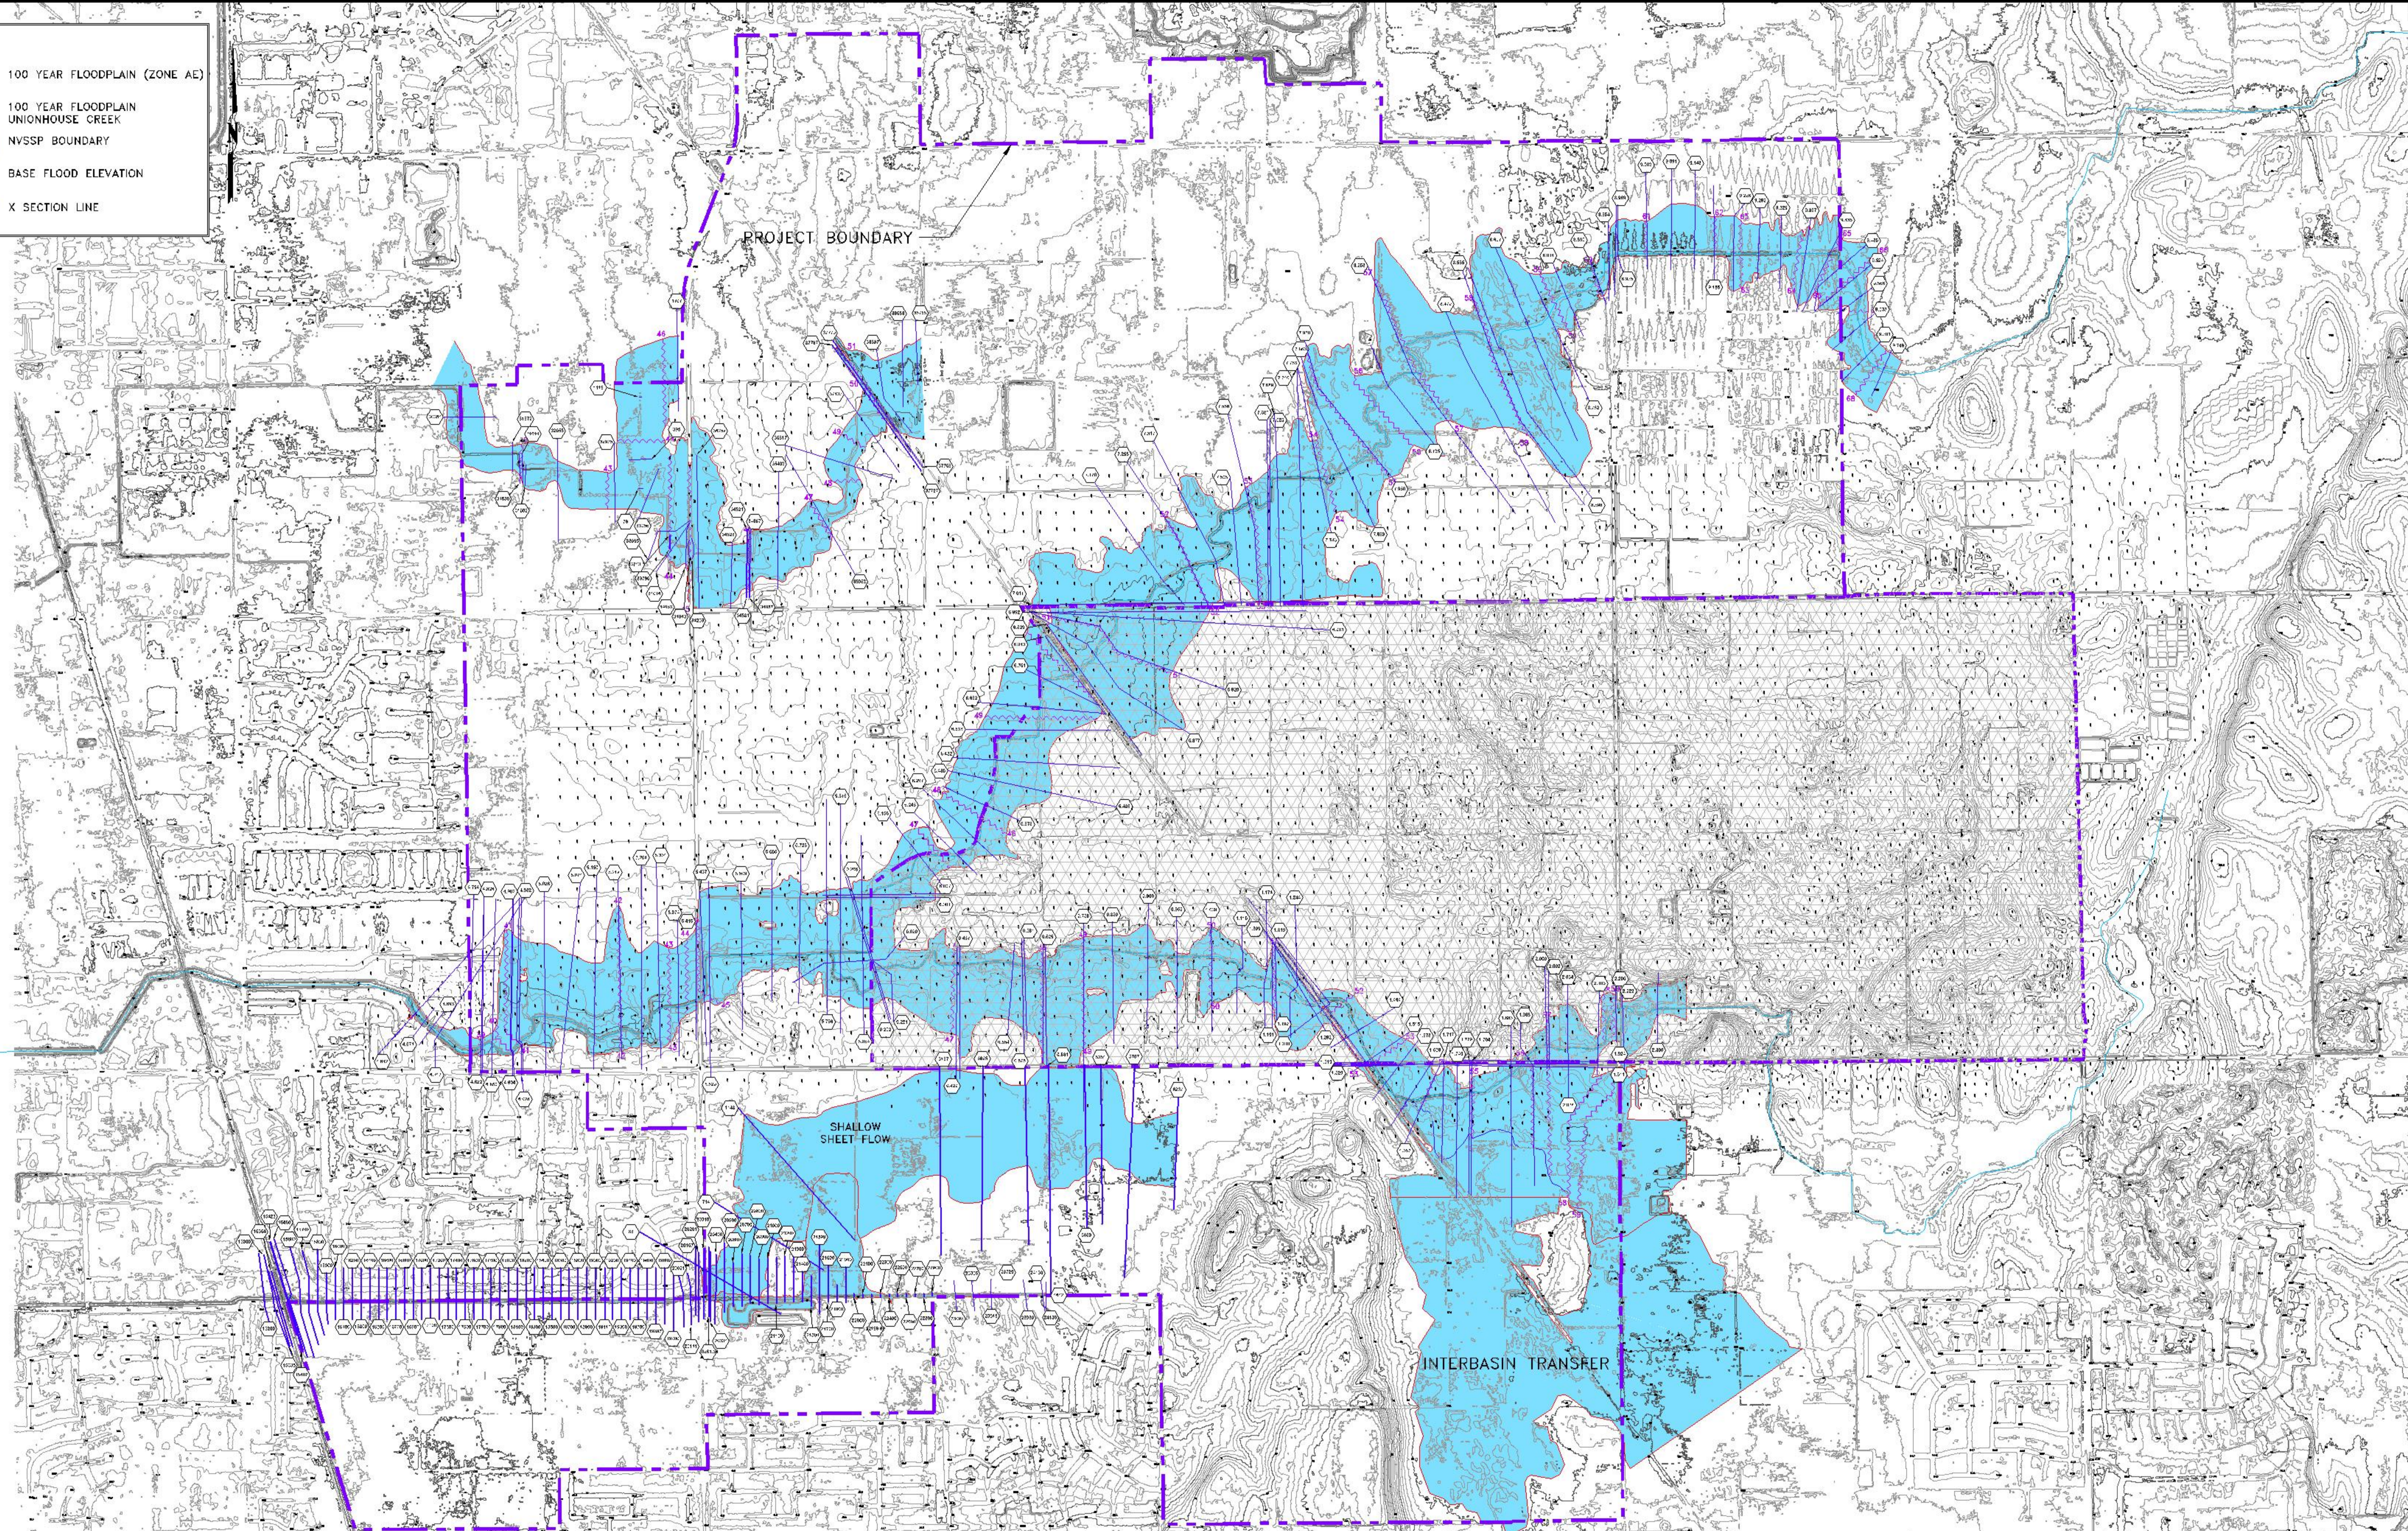

P:\PROJECTS\2004.21A\ENG\_SHTS\FP-1.DWG Jan 15, 2009-07:32 pm THOMASPLUMMER

DRAWN BY: L.J.H.	DESIGN BY: B.A.T.	
CHECKED BY: B.A.T.	DWG: FP-1.dwg	
Dwg: P:\Projects\2004.21A\eng_shts		

REVISION	DATE	DESCRIPTION	APPROVED	DATE

**CIVIL ENGINEERING SOLUTIONS**

1325 Howe Avenue, Suite 202  
Sacramento CA, 95825  
(916) 563 - 7300 fax (916) 563 - 7362

**FLORIN VINEYARD GAP COMMUNITY PLAN  
PRE PROJECT FLOODPLAIN MAP**

SACRAMENTO COUNTY

DATE: 10/2007  
SCALE: 1"=850'

CALIFORNIA W.O. NO. 2004.21A

SHEET  
FP-1  
OF  
4