






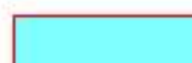


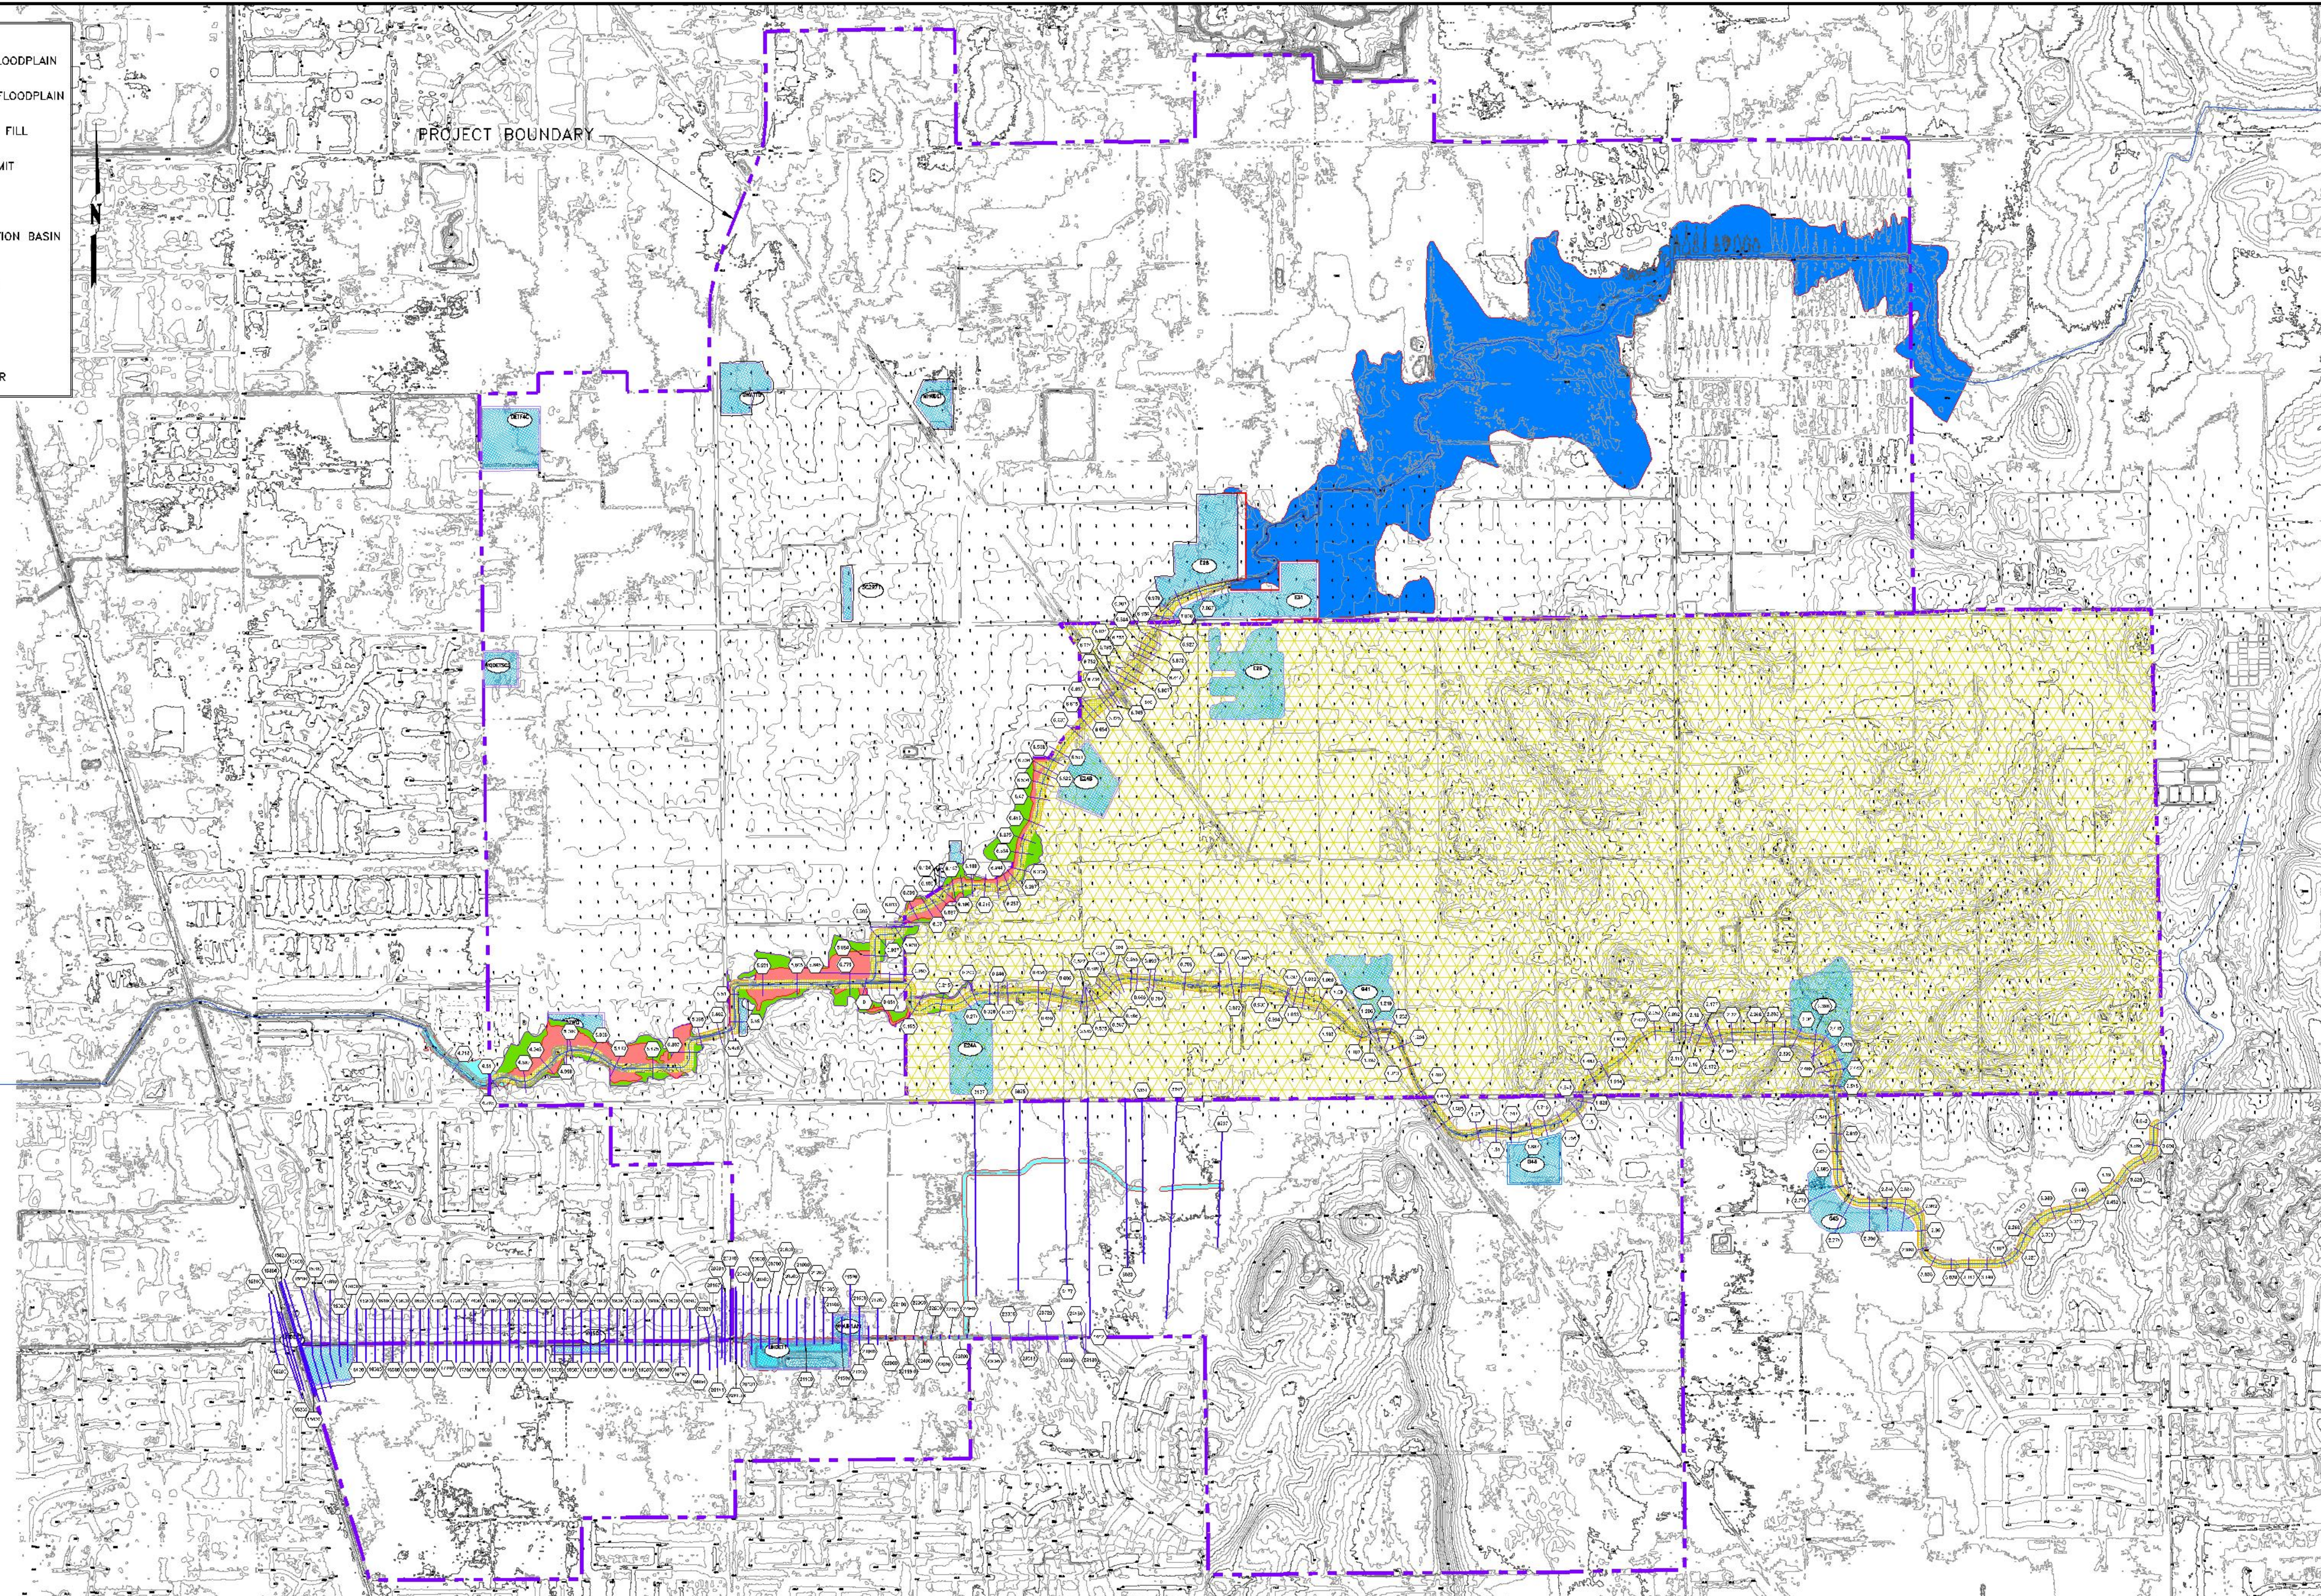


LEGEND

	PRE PROJECT 100 YEAR FLOODPLAIN
	POST PROJECT 100 YEAR FLOODPLAIN
	FLOODPLAIN LIMIT WITHOUT FILL
	TOP OF BANK CHANNEL LIMIT
	NVSSP BOUNDARY
	WATER QUALITY OR DETENTION BASIN
	AREA TO BE FILLED TO PROVIDE 1' OF FREEBOARD
	BERM
	X SECTION LINE
	DETENTION BASIN IDENTIFIER



P:\PROJECTS\2004.21A\ENG_SHTS\FP-4.DWG Jun 15, 2006 9:21 am THOMASPLANNER

DRAWN BY: L.J.H.	DESIGN BY: B.A.T.
CHECKED BY: B.A.T.	DWG: FP-4.dwg
Dwg.: P:\Projects\2004.21A\eng_shts	

REVISION	DATE	DESCRIPTION	APPROVED	DATE



CIVIL ENGINEERING SOLUTIONS
 1325 Howe Avenue, Suite 202
 Sacramento CA, 95825
 (916) 563 - 7300 fax (916) 563 - 7362

**FLORIN VINEYARD GAP COMMUNITY PLAN
 POST PROJECT FLOODPLAIN MAP
 WITHOUT LAGUNA SPILL**

SACRAMENTO COUNTY

DATE: 10/2007	SHEET
SCALE: 1"=850'	FP-4
	OF
	4
CALIFORNIA	W.O. NO. 2004.21A